






**STRANG**

ARCHITECTURE  
ENGINEERING  
INTERIOR DESIGN

8411 MINERAL POINT ROAD  
MADISON, WI 53705-4395  
T/ 608 276 9200

Consultant:

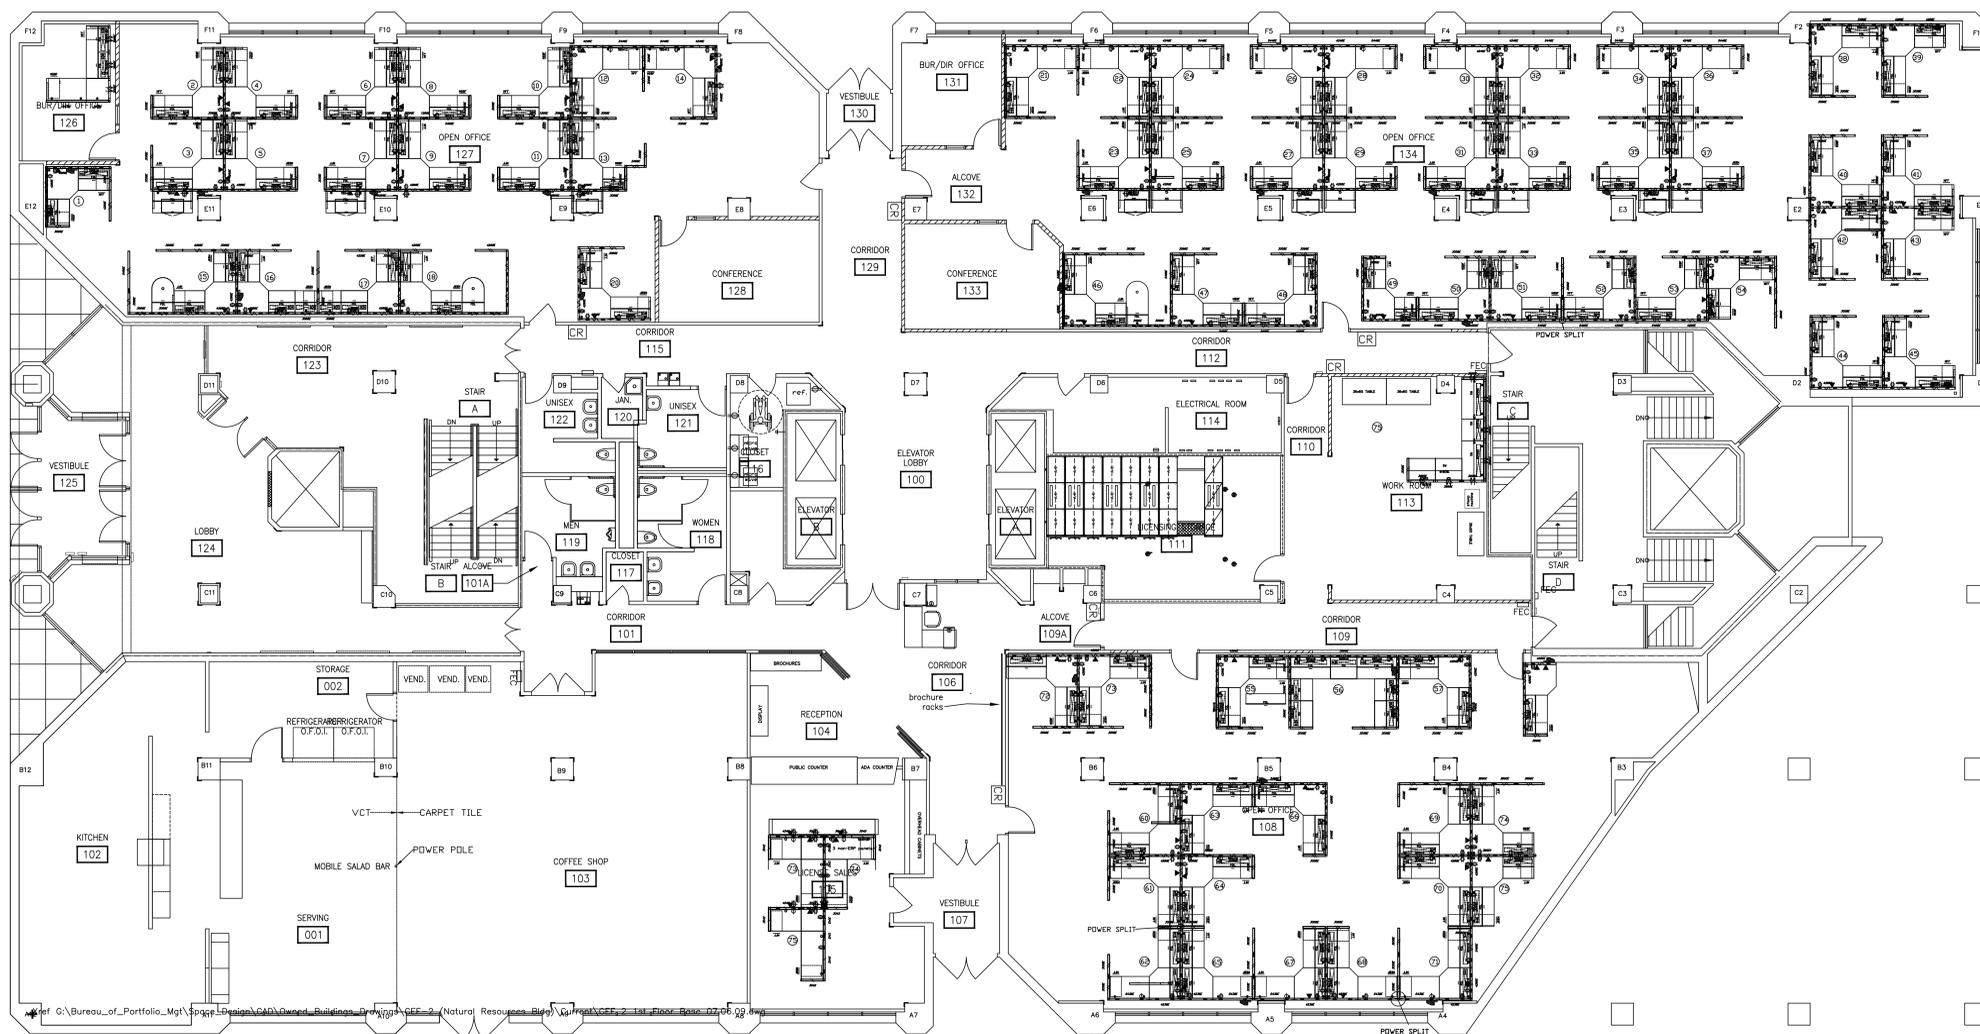

GEF 2  
1st FLOOR

N  
1  
A201  
FIRST FLOOR PLAN  
SCALE: 1/8"=1'-0"

Order numbers 103144  
Project numbers 13334  
Trim = Black  
Primary Panel = Mayer Stardust Obelisk 1621  
Tackboard = Mayer Foundation Peacock 350-043  
upcharge = n/a  
Worksurface = Nevamar textured Ivory Essence ES-2-1T  
Peds = KI/BSI Black  
Reception Top = Formica matte Natural Paper 7696-58  
Flipper / Shelf Sides & flipper door = Formica matte Natural Paper 7696-58

State of Wisconsin  
Department of Administration  
Division of State Facilities

2  
GENERAL EXECUTIVE FACILITY  
PHASE TWO RENOVATIONS  
Project Location: MADISON, WISCONSIN

Agency / Institution:  
Department of Natural Resources

Sheet Title:  
FIRST FLOOR PLAN AND PARTIAL BASEMENT PLAN

Revisions:			
No.	Date:	By:	Description:
01	12/07/06		Bid Document

Scale 1/8" = 1'-0"

Graphic Scale 0' 2' 4' 8' 12'


DSF Number 05D2N

Set Type RD

Date issued 03/05/09

Sheet Number A201

GEF 2  
2nd FLOOR - CF/FN/OC

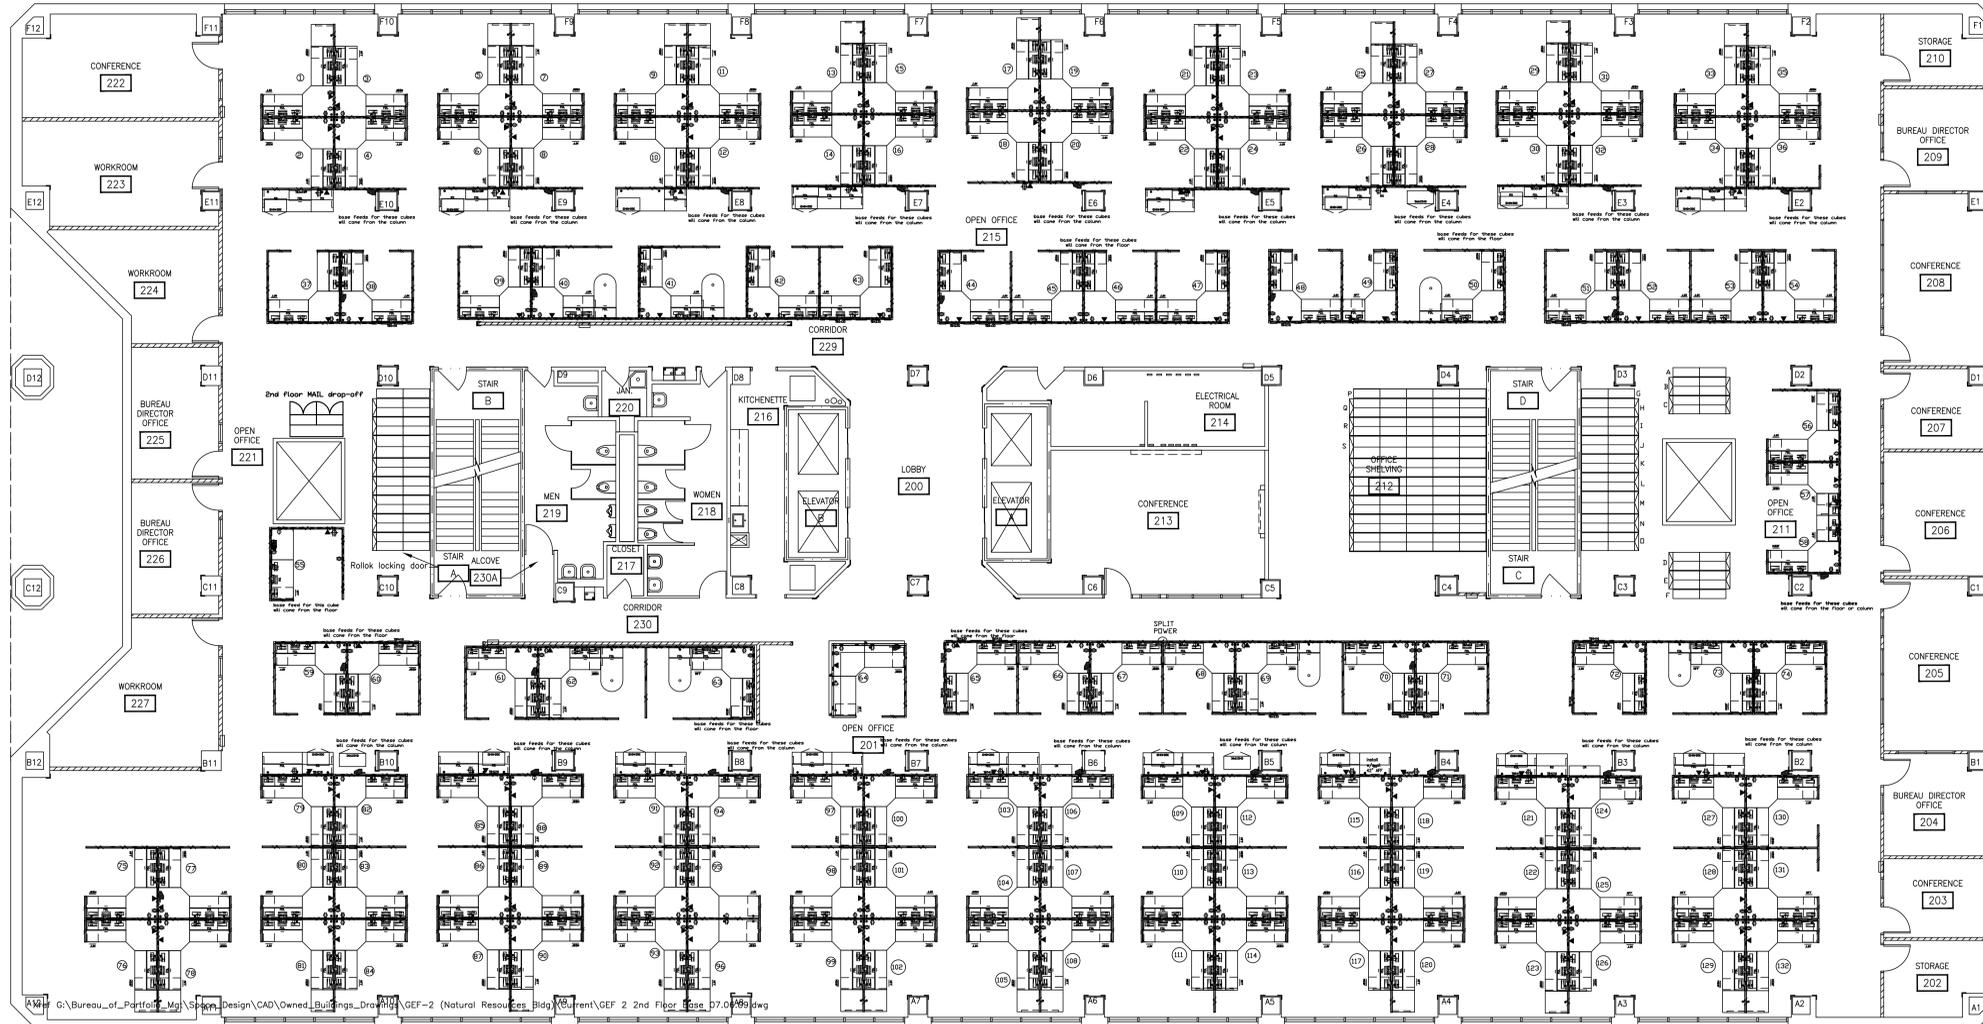

G:\Bureau\_of\_Performance\_Support\_Design\CAD\Owned\_Buildings\_Drawings\GEF-2 (Natural Resources Bldg)\Front\GEF 2 2nd Floor.dwg



1  
A202 SECOND FLOOR PLAN  
SCALE: 1/8"=1'-0"

Consultant:

State of Wisconsin  
Department of Administration  
Division of State Facilities

Agency / Institution:  
Department of Natural Resources


Project Title:  
GENERAL EXECUTIVE FACILITY  
PHASE TWO RENOVATIONS  
Project Location:  
MADISON, WISCONSIN

Revisions:

No.	Date	By	Description
01	12/07/06		Bd Document
02	04/04/07		CB #1003-01
03	04/31/08		CB #1040

Scale	1/8" = 1'-0"
Graphic Scale	0' 2' 4' 8' 12'
DSF Number	05D2N
Set Type	RD
Date Issued	03/05/09
Sheet Number	A202

GEF 2 3RD FLOOR - WATER GROUPS

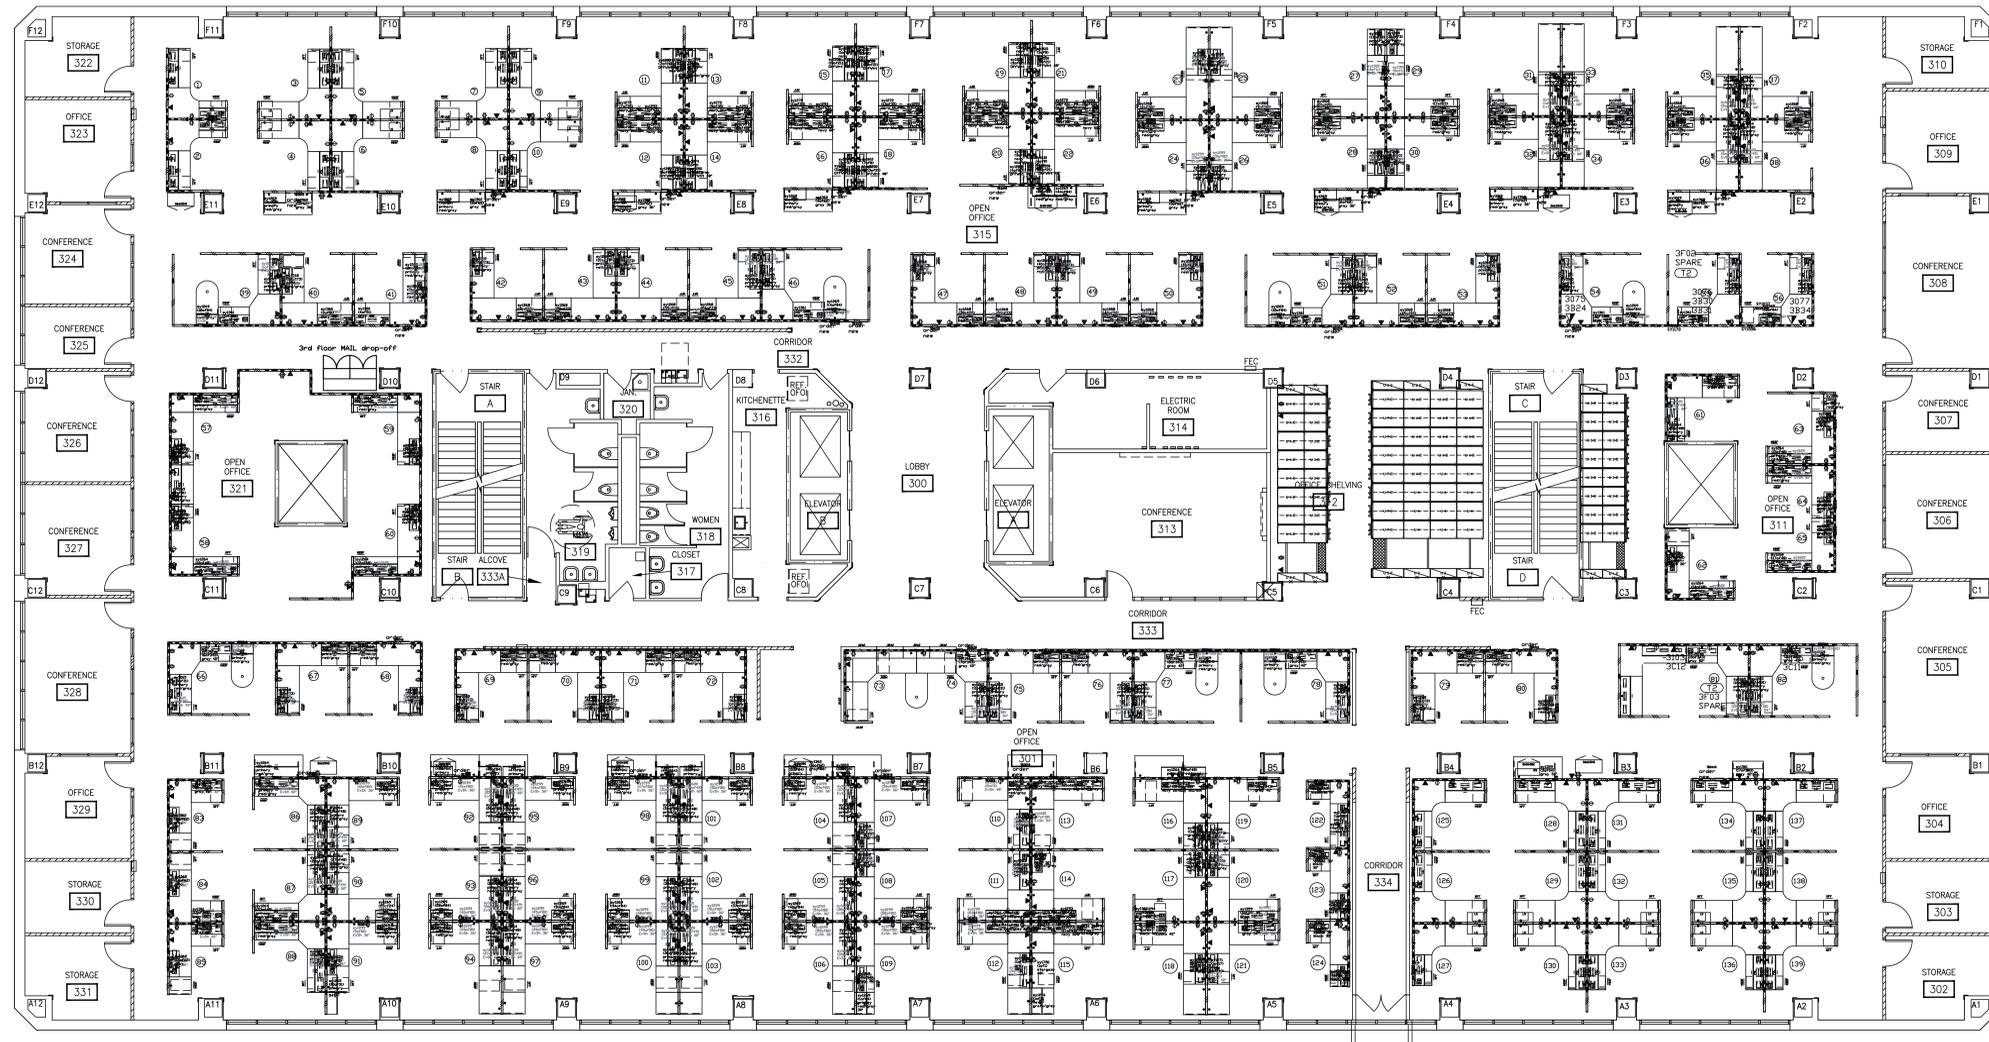

1 TYPICAL FLOOR PLAN (3RD, 5TH, 7TH)  
SCALE: 1/8"=1'-0"

Consultant:

State of Wisconsin  
Department of Administration  
Division of State Facilities

2  
Agency / Institution:  
Department of Natural Resources

Project Title:  
GENERAL EXECUTIVE FACILITY  
PHASE TWO RENOVATIONS  
Project Location:  
MADISON, WISCONSIN  
Sheet Title:  
TYPICAL FLOOR PLAN (3RD, 5TH, 7TH)


No.	Date:	By:	Description:
01	12/07/06		Bld Document
02	04/04/07	CB	#1003-01

Scale	1/8" = 1'-0"
Graphic Scale	0' 2' 4' 8' 12'

DSF Number	05D2N
Set Type	RD
Date Issued	03/05/09
Sheet Number	A203



GEF 2 5TH FLOOR - DG/RR/WA

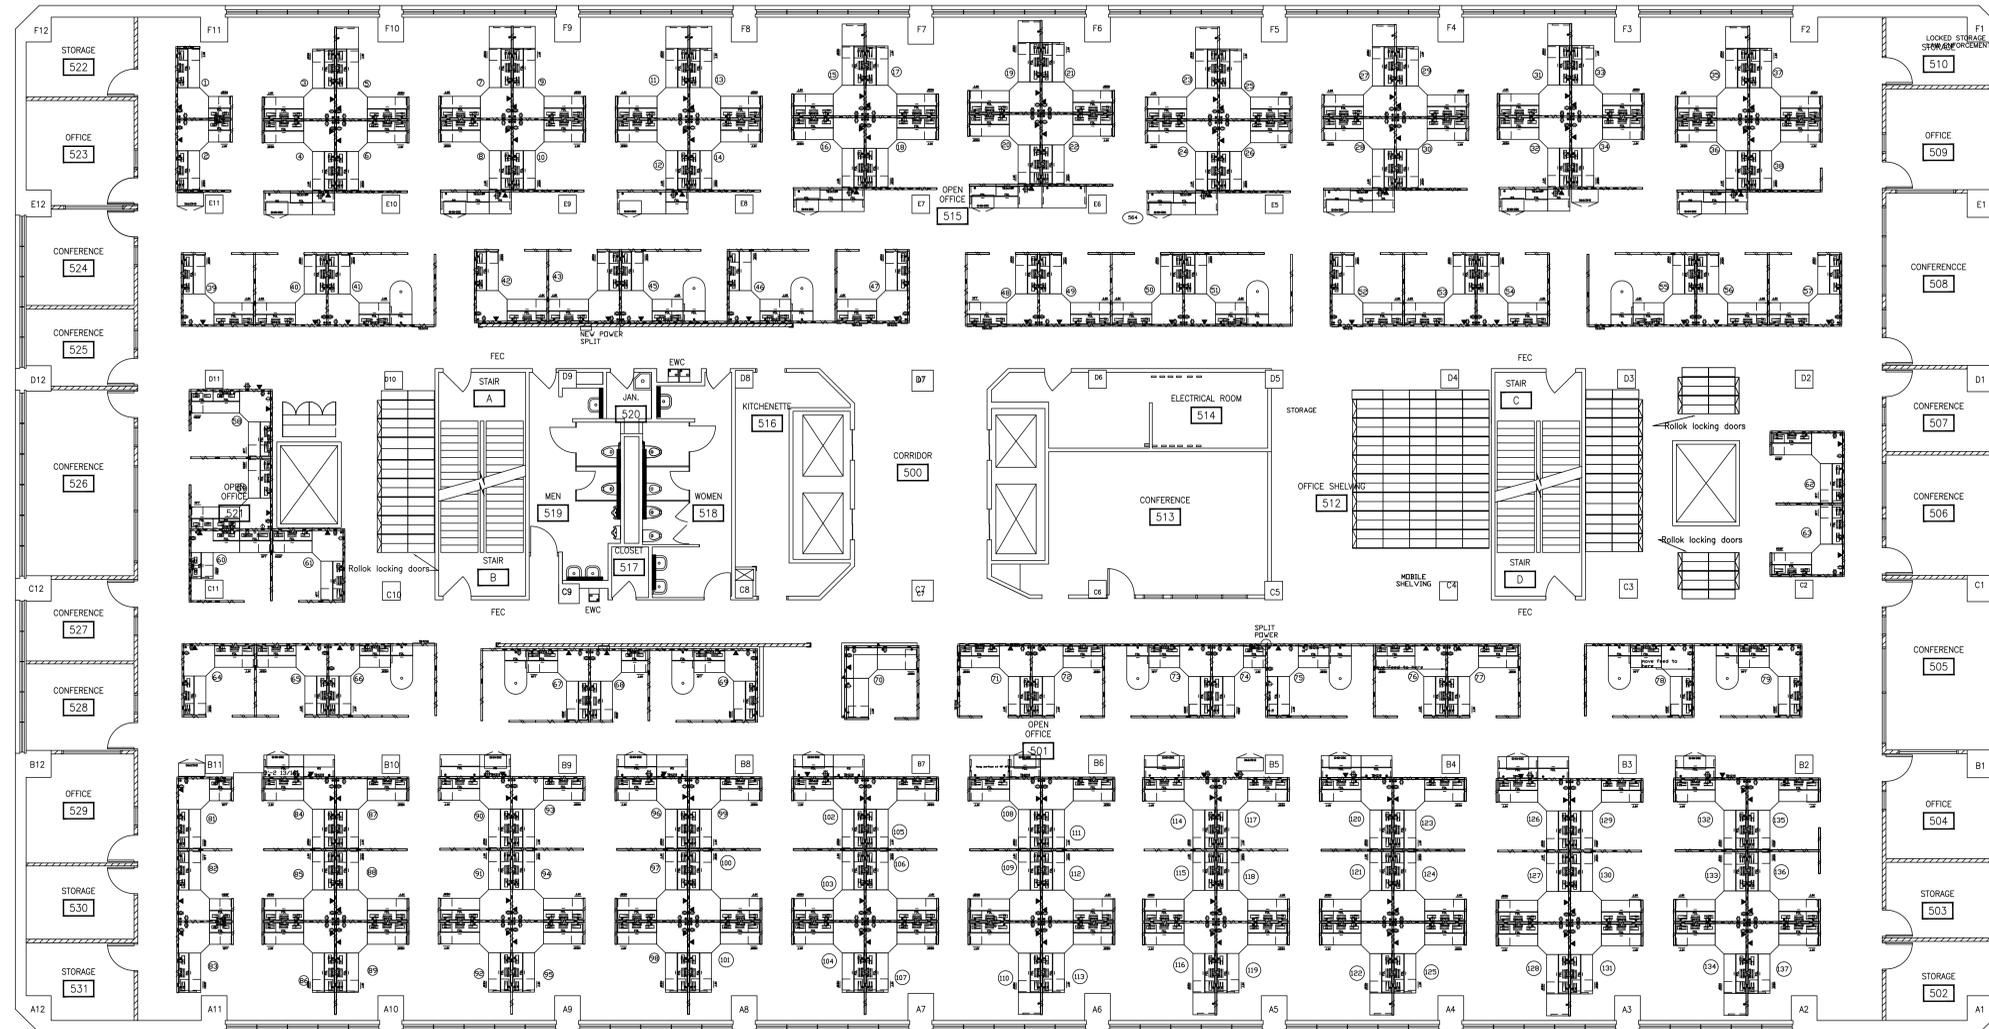

ARCHITECTURE  
ENGINEERING  
INTERIOR DESIGN

8411 MINERAL POINT ROAD  
MADISON, WI 53705-4395  
1/808 276 8200

Consultant:

State of Wisconsin  
Department of Administration  
Division of State Facilities



Project Title:  
**GENERAL EXECUTIVE FACILITY  
PHASE TWO RENOVATIONS**

Project Location:  
**MADISON, WISCONSIN**

No.	Date	By	Description
01	12/07/06		Bid Document
02	04/04/07	CB	#1003-1



Scale  
Graphic Scale 0' 2' 4' 8'

DSF Number: 05D2N  
Set Type: RD  
Date Issued: 03/05/09

Sheet Number



GEF 2 7TH FLOOR

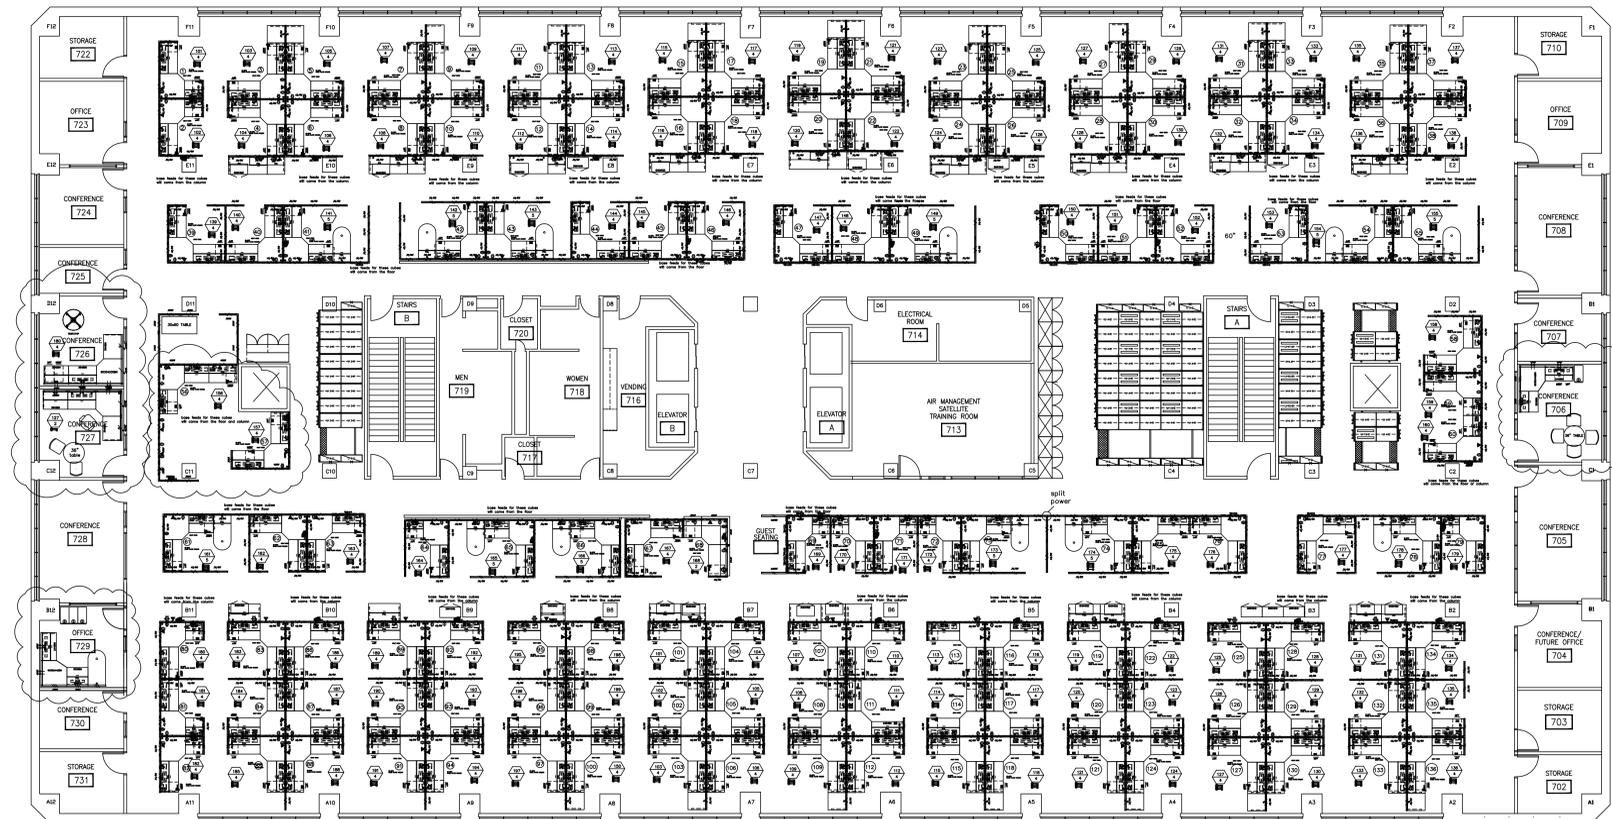

1 SEVENTH FLOOR PLAN  
SCALE: 1/8"=1'-0"

