


ESSAY  
ESHTT  
ESH  
0

PLAZA-LEVEL FLOOR PLAN  
SCALE: 1/8" = 1'- 0" APRIL 23, 2009




APPROVED BY		DATE
UP-DATED BY LWAN KINTONDO		
CHECKED BY		STATE PRO. NO.
GENERAL EXECUTIVE FACILITIES III MADISON, WISCONSIN		
STATE OF WISCONSIN DEPARTMENT OF ADMINISTRATION DIVISION OF BUILDINGS AND POLICE SERVICES 101 E WILSON ST., MADISON, WISCONSIN		
SHEET NO.		

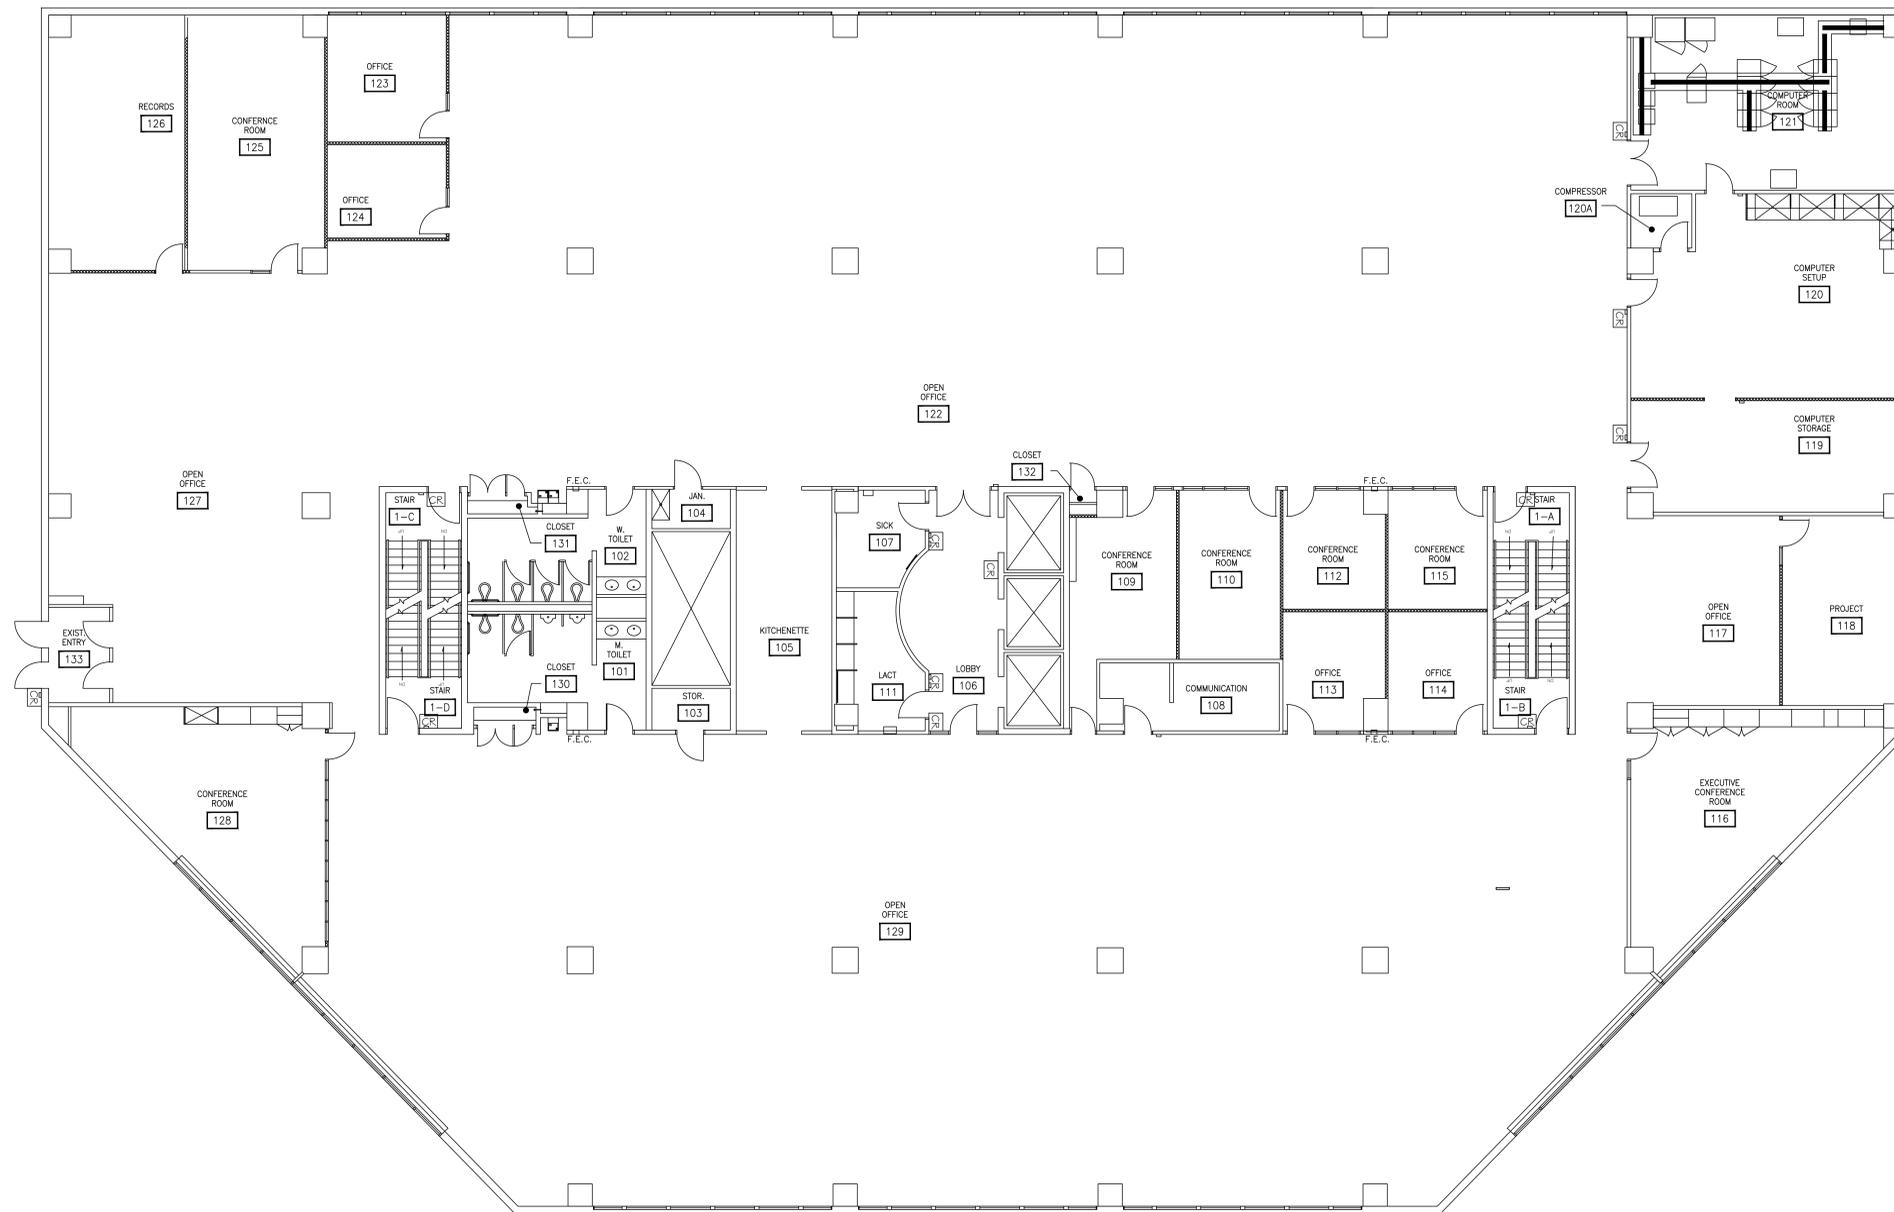


FIRST FLOOR PLAN  
 GEF 3 - STATE EDUCATION BUILDING



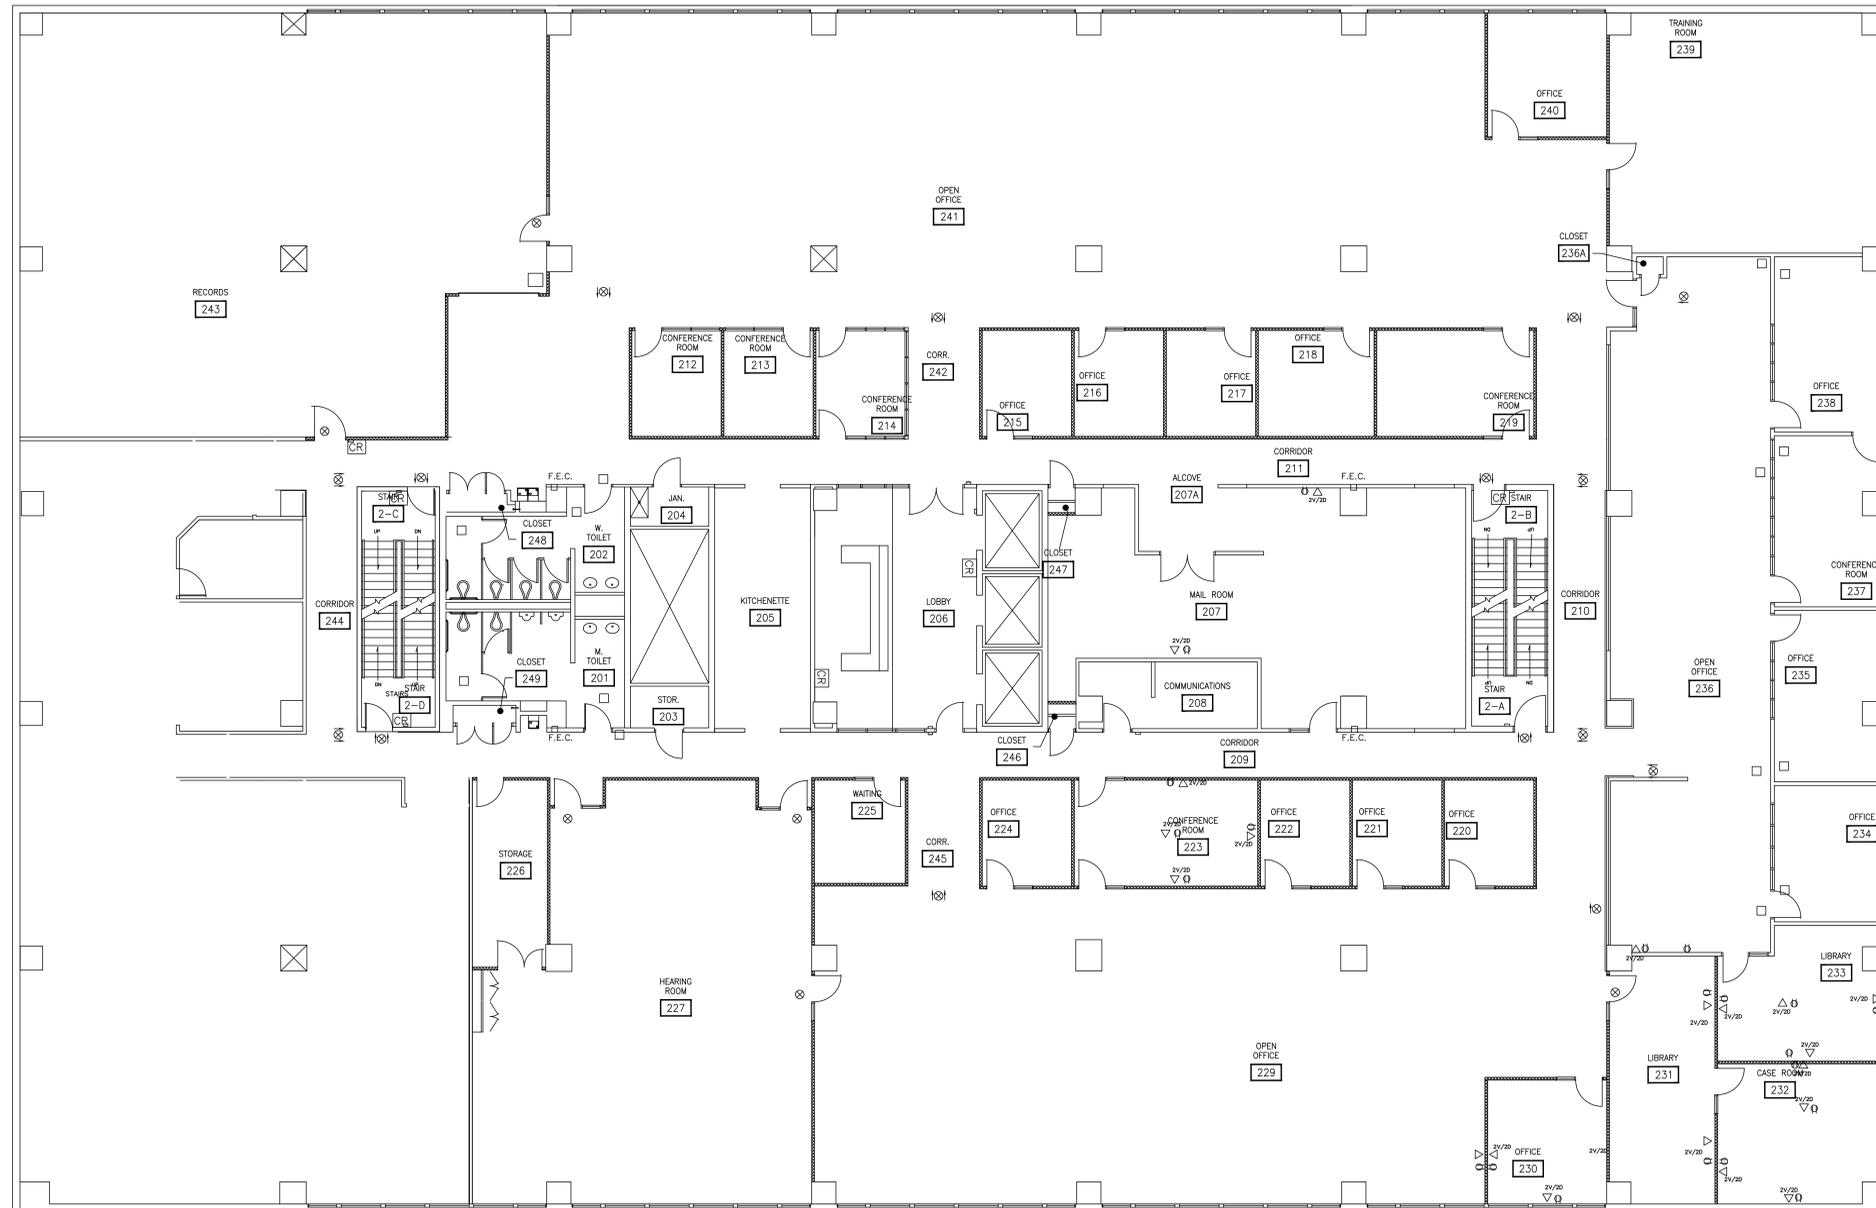


SECOND FLOOR PLAN  
 GEF 3 – STATE EDUCATION BUILDING



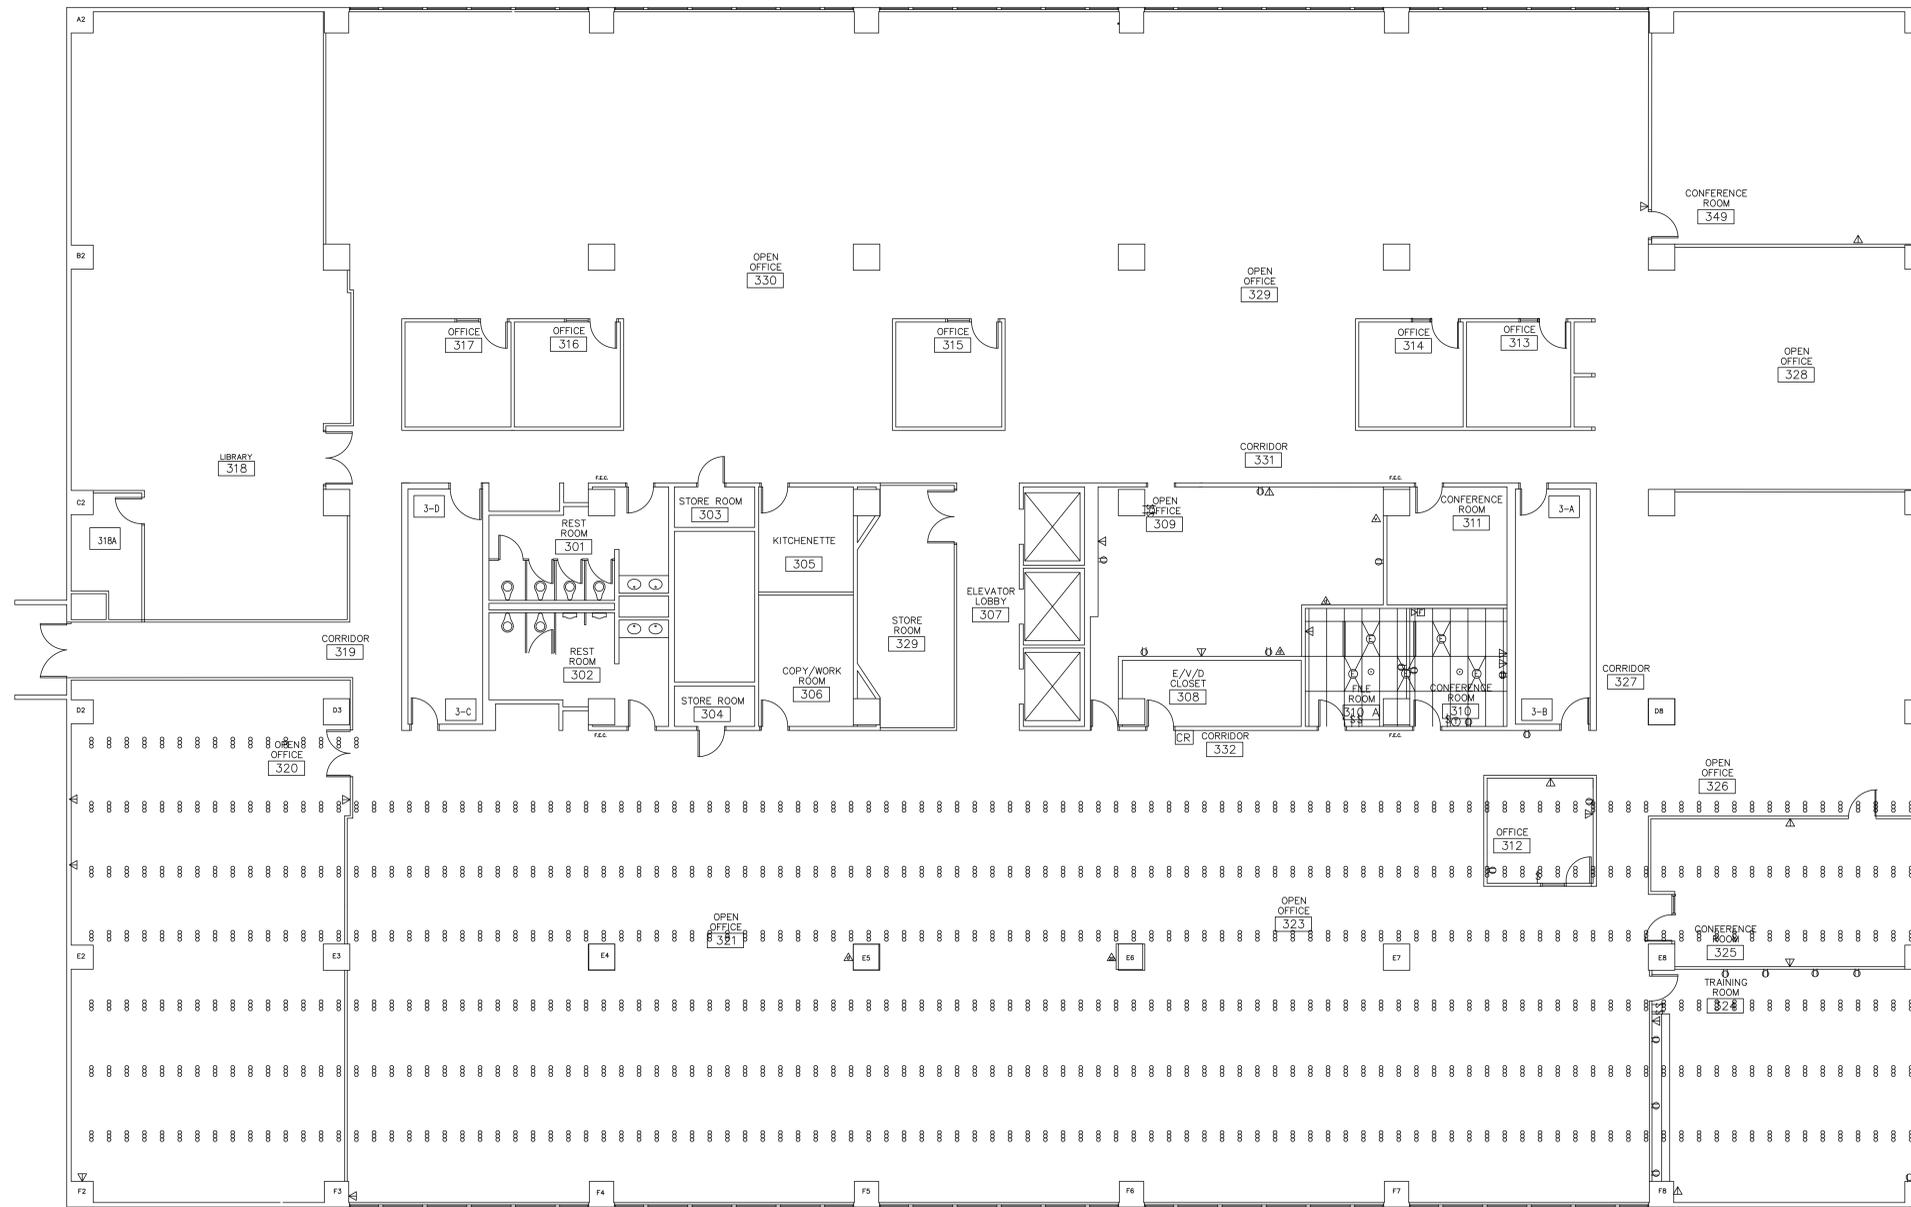

THIRD FLOOR PLAN  
 GEF 3 - STATE EDUCATION BUILDING




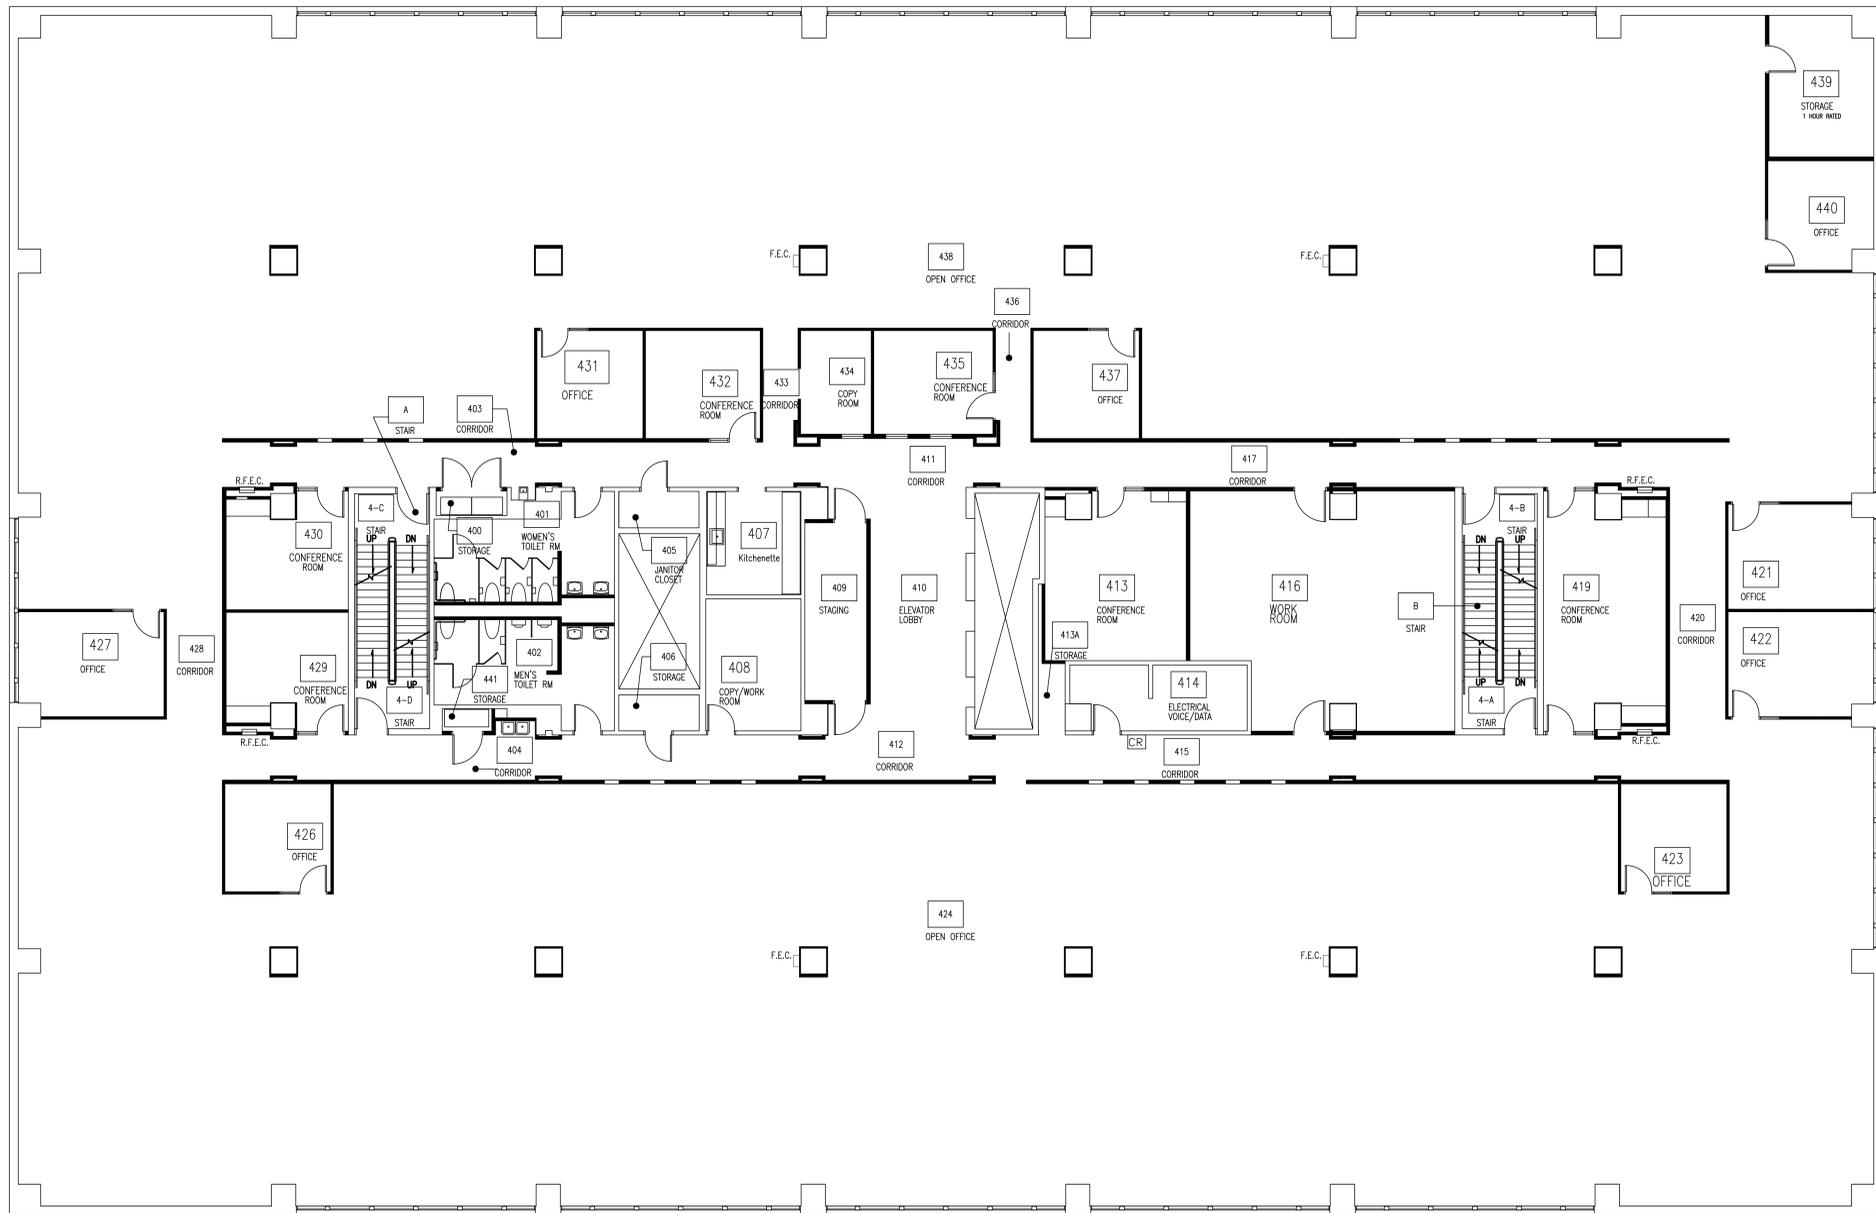


FOURTH FLOOR ELEVATION = 95'-4"

FOURTH FLOOR PLAN  
GEF 3 - STATE EDUCATION BUILDING



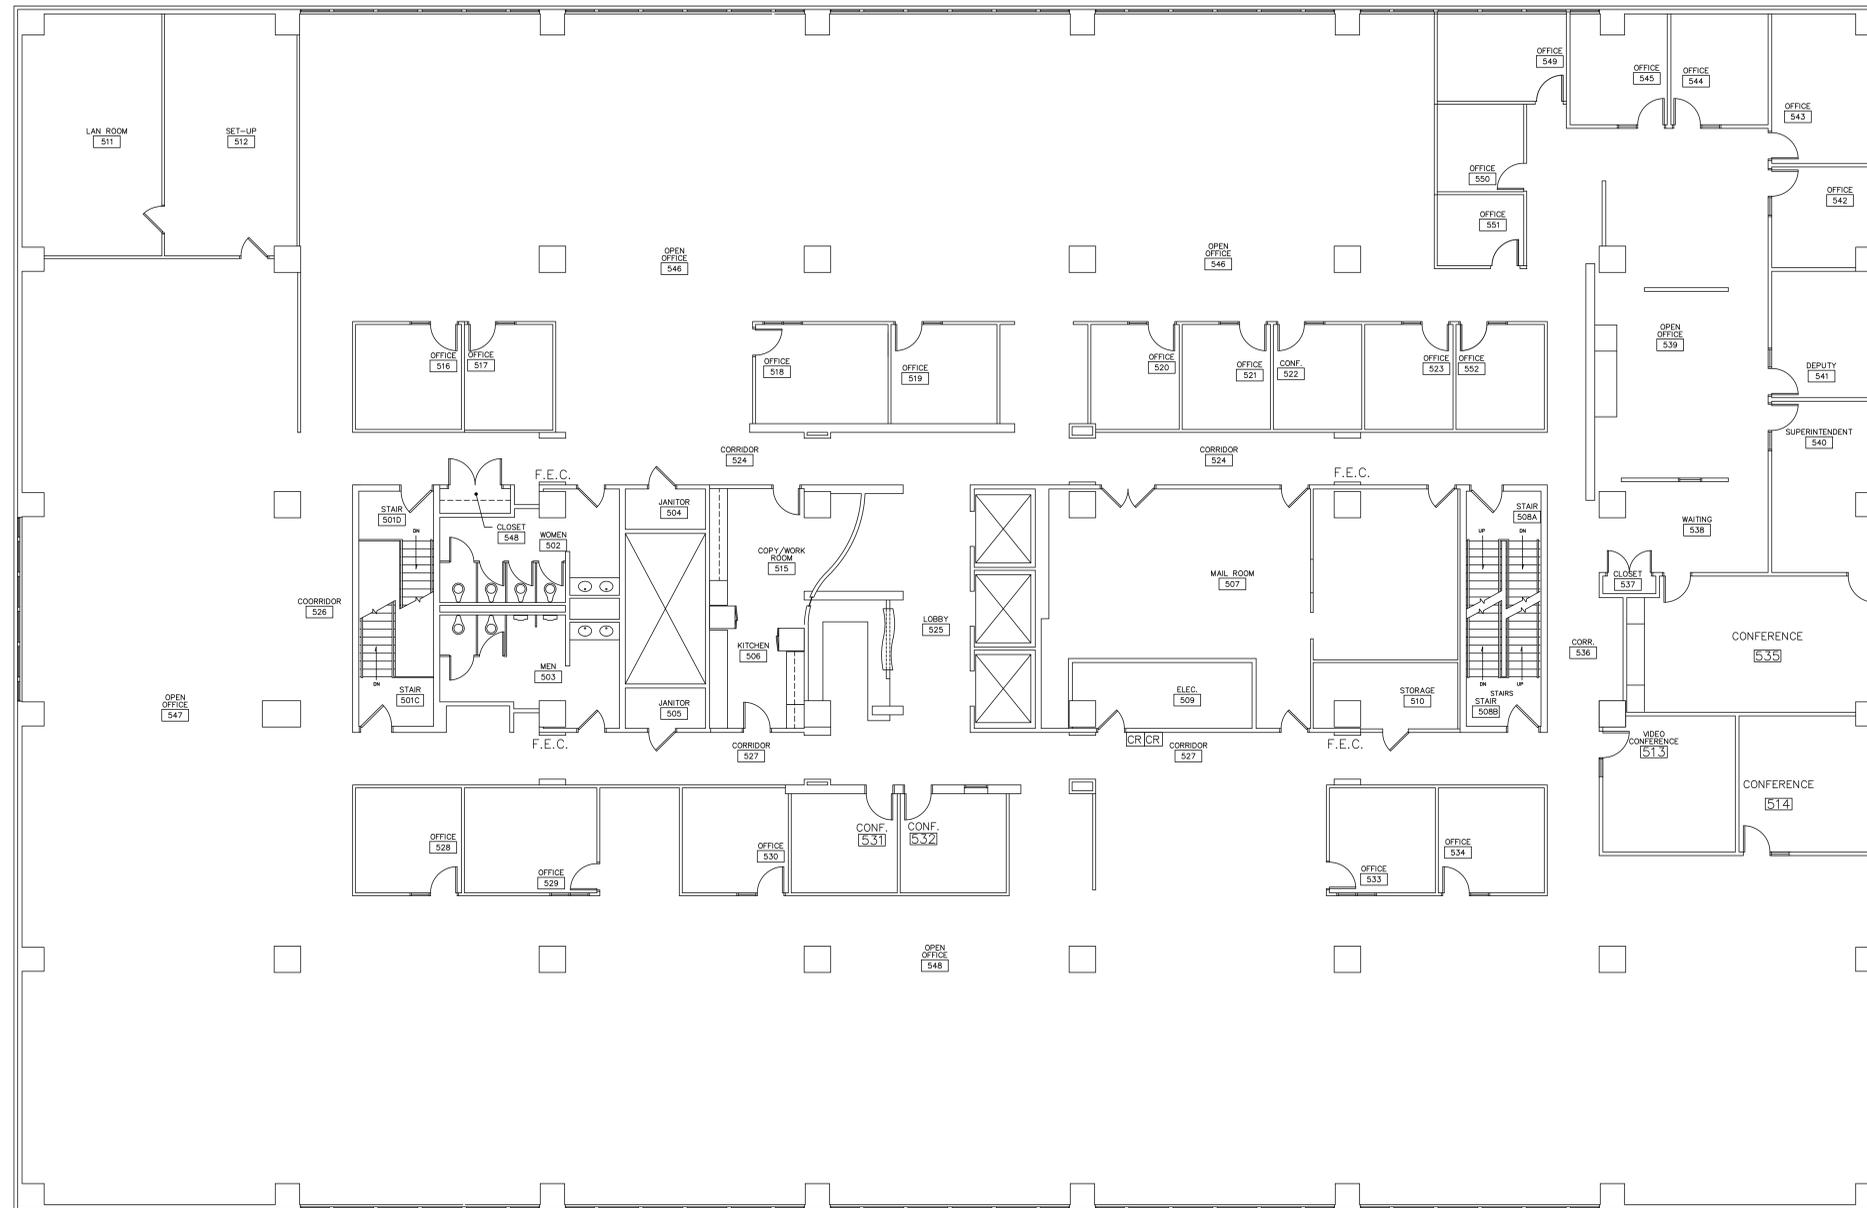

FIFTH FLOOR PLAN  
 GEF 3 – STATE EDUCATION BUILDING 

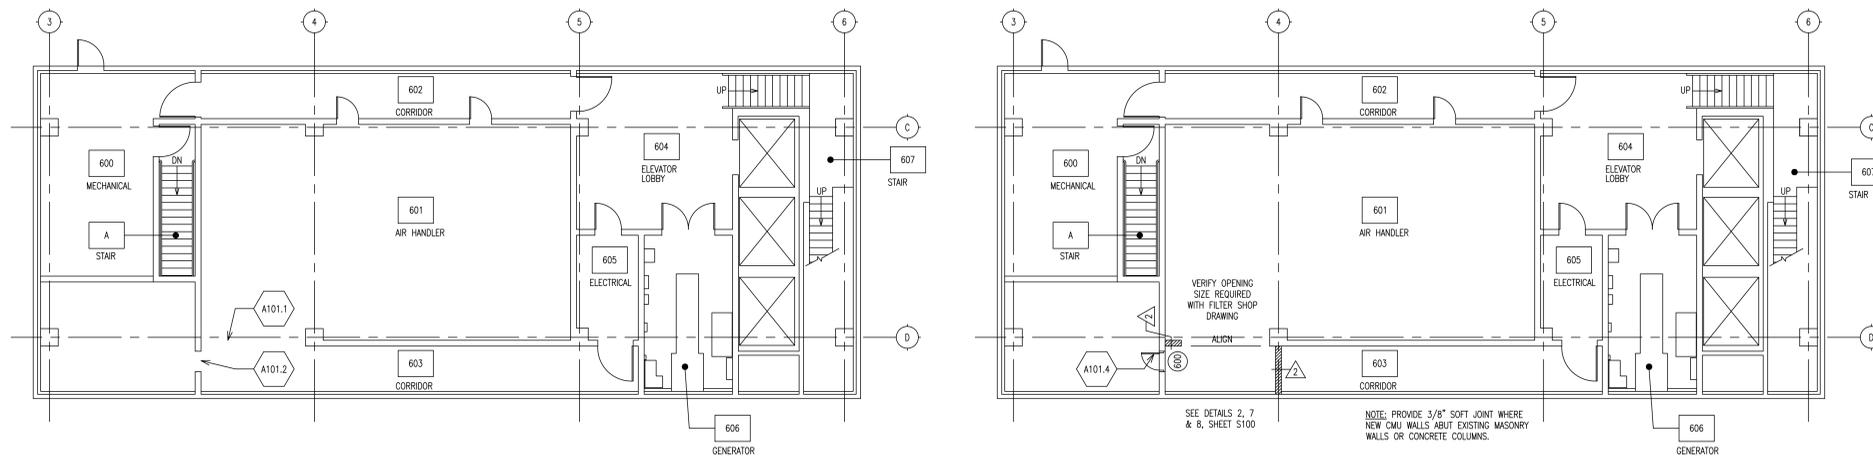

PENTHOUSE FLOOR PLAN  
 GEF 3 - STATE EDUCATION BUILDING