


Project:

Merit Hall
University of Wisconsin
919 W. Dayton St.
Madison, Wisconsin

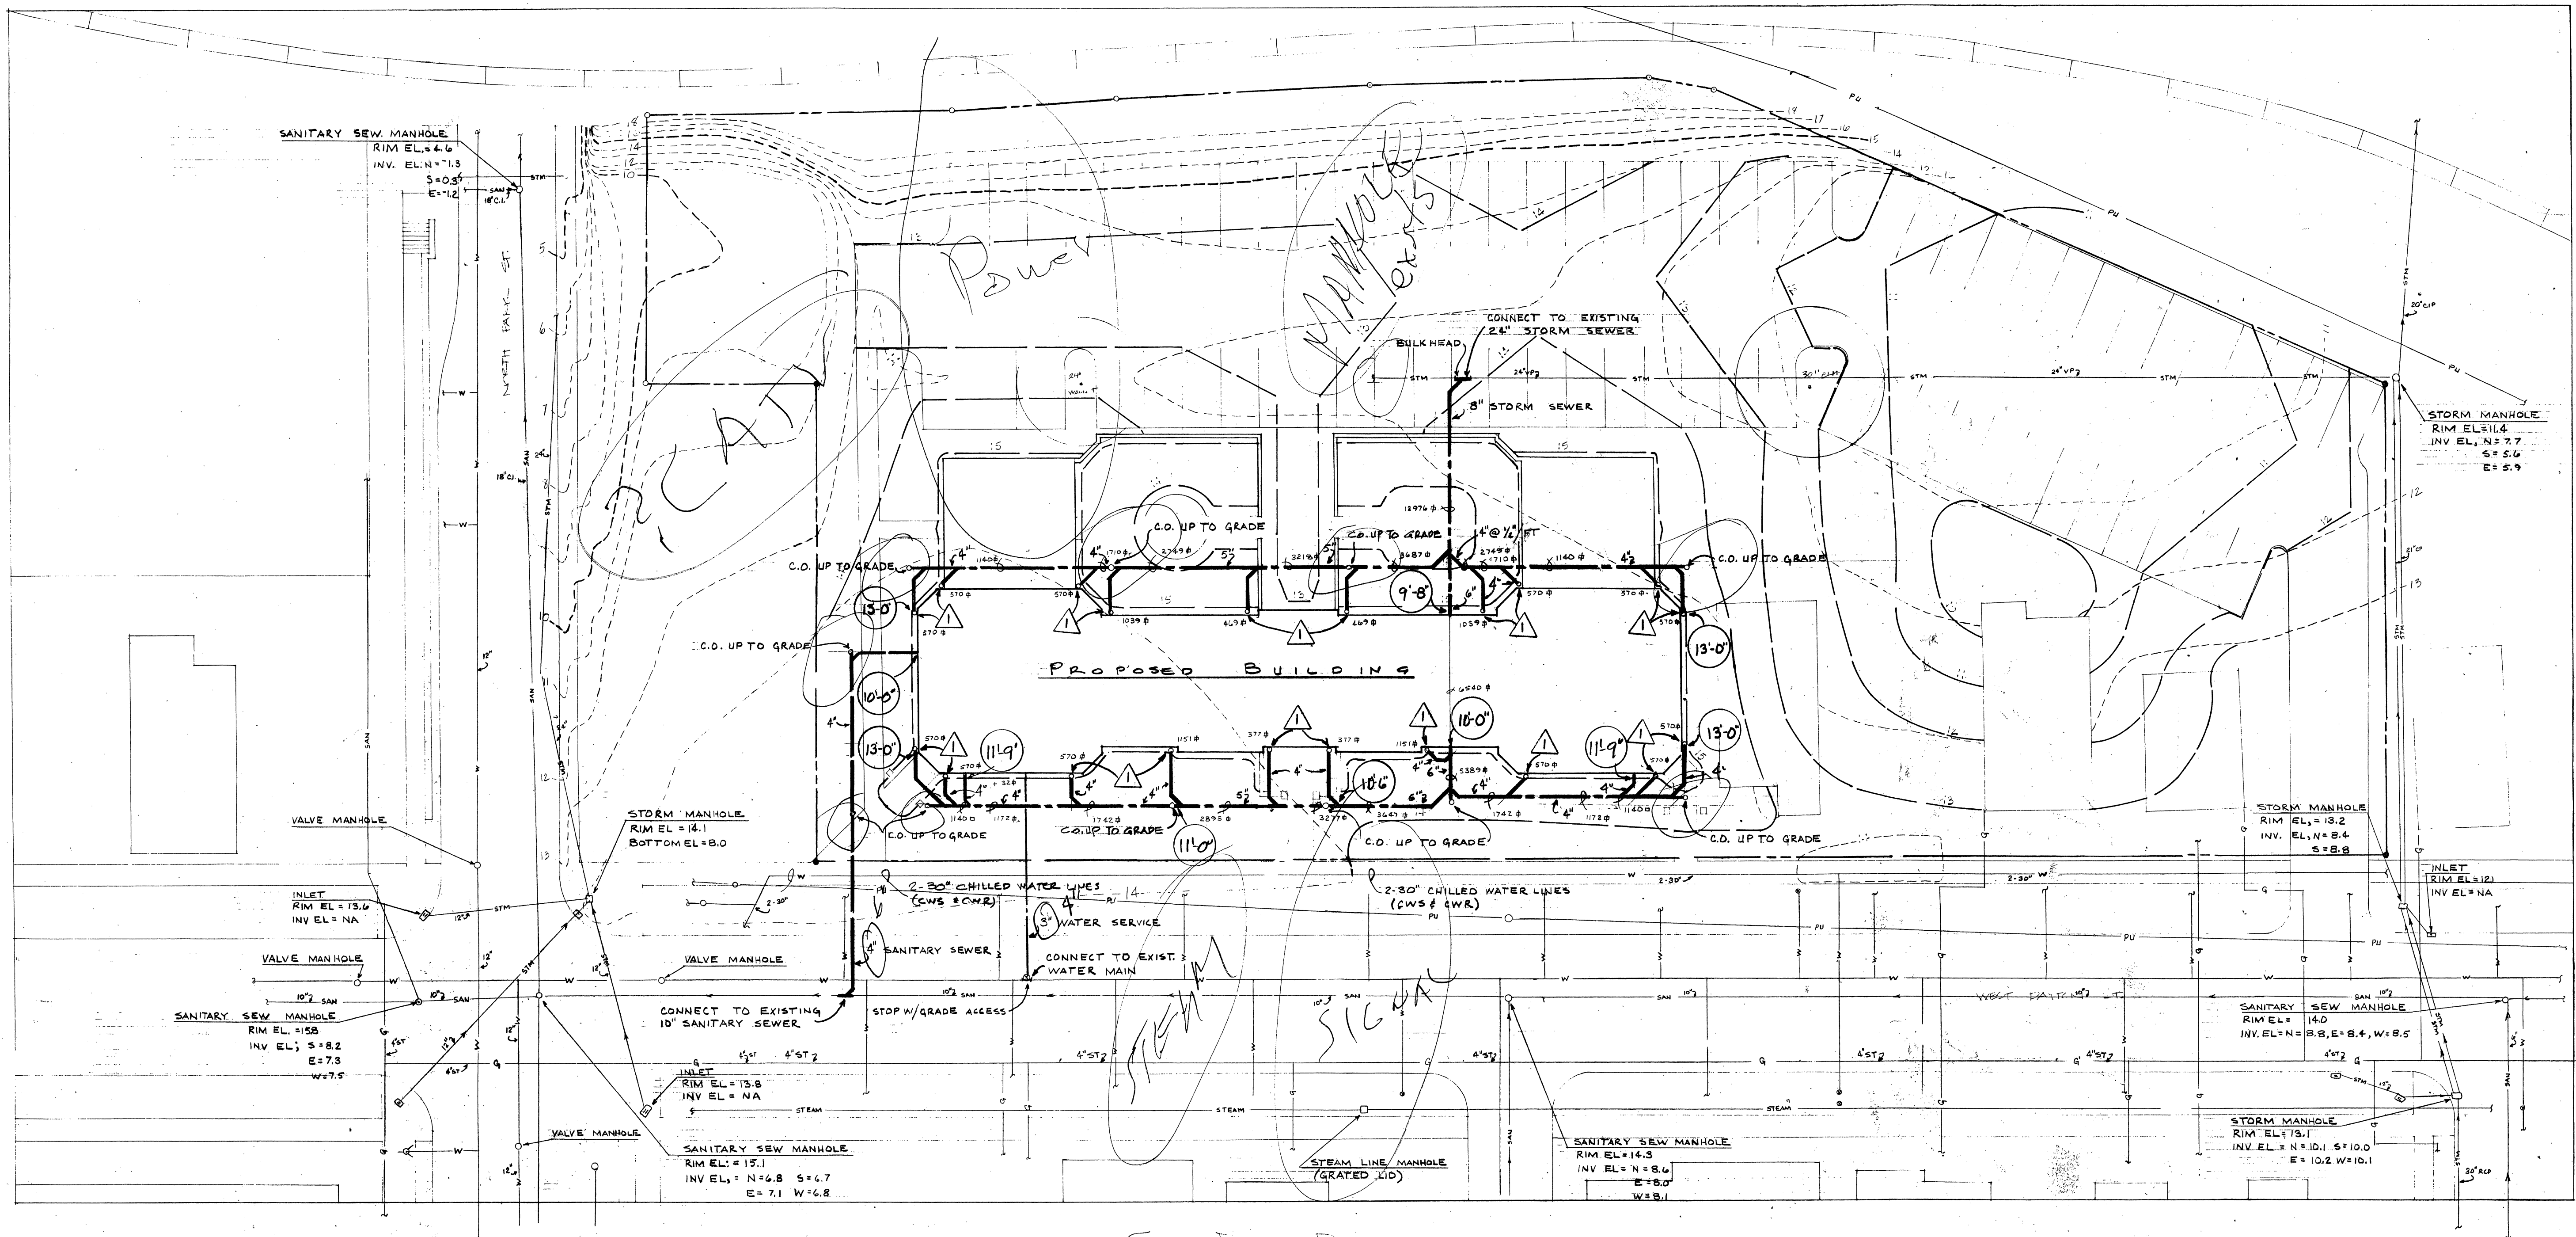

DRAIN SCHEDULE	
DR-1	WADE W-1100-STD-1-5
DR-2	WADE W-1310-2-5
DR-3	PIPE 2" ABOVE FINISHED FLR W/INCREASOR ONE SIZE LARGER THAN PIPE SIZE SHOWN
DR-4	WADE W-3270-3

LEGEND

- 15 --- GROUND CONTOUR
- △ TRAVERSE POINT
- FOUND PROPERTY IRON (1" IRON PIPE)
- SET PROPERTY IRON (3/4" DIA. REBAR, 1.50 #/FT.)
- PROPERTY LINE
- ○ MANHOLE
- INLET
- △ HYDRANT
- ROADWAY CENTERLINE
- UTILITY EASEMENT
- W WATER MAIN
- G GAS MAIN
- SAN SANITARY SEWER LINE
- STW STORM SEWER LINE
- P POWER LINE (P = OVERHEAD, U = UNDERGROUND)
- T UNDERGROUND TELEPHONE LINE
- S UNDERGROUND STEAM LINE
- CONCRETE CURB & GUTTER

NOTE:

△ = 4" C.I. COND. UP 11'0" ABOVE GRADE FOR SHEET METAL CONDUCTOR

FOR ADDITIONAL SITE & UTILITY INFORMATION REFER TO SURVEY & ARCHITECTURAL SITE PLAN



SITE PLAN

Job number:
8505101

Drawing date: 5/15/85 drawn by:

revision:

Sheet number:

scale:

P1

1:20

SITE PLAN