wisconsin state capitol garden design:



"Reflecting the rich Czech-Polish and German heritage found throughout the state, the Polka was adopted as the newest state symbol, the official state dance, in 1993."

(source: http://www.wisconsin.gov/)

ABOUT THE DESIGN:

During the early part of the 1800s, a dance craze known as the polka began gaining popularity in Eastern Europe, and in a few short years, "polkamania" was in full effect throughout the continent. Immigrants heading to America brought this piece of old-world culture to their new homes, and early communities would gather in taverns and dance halls to eat, drink, socialize, and dance while dressed in exquisite traditional outfits called *kroje*. While the specific designs and patterns of kroje vary from region to region, the female ensemble generally consists of a dark skirt, a lacy, white apron, a blouse, a dark vest with lavish embroidery, a red beaded necklace, and crown of flowers. This design imagines a top-down view of a young lady dancing the polka in her finest kroj, with each layer of the dress represented by a single plant. Each species was particularly selected to provide a variety of colors, textures, blooms, and smells in order to carefully represent the kroj. However, these combined qualities also provide an intreging planting design for any person, young and old, visiting the Wisconsin State Capitol.

DESIGNERS: ROBERT HOLICEK ARIANNA NETZKY


UNIVERSITY OF WISCONSIN - MADISON DEPARTMENT OF LANDSCAPE ARCHITECTURE

CLIENT: WISCONSIN STATE CAPITOL

April 21, 2014

SITE PLAN

scale: 1/2" = 1'-0"

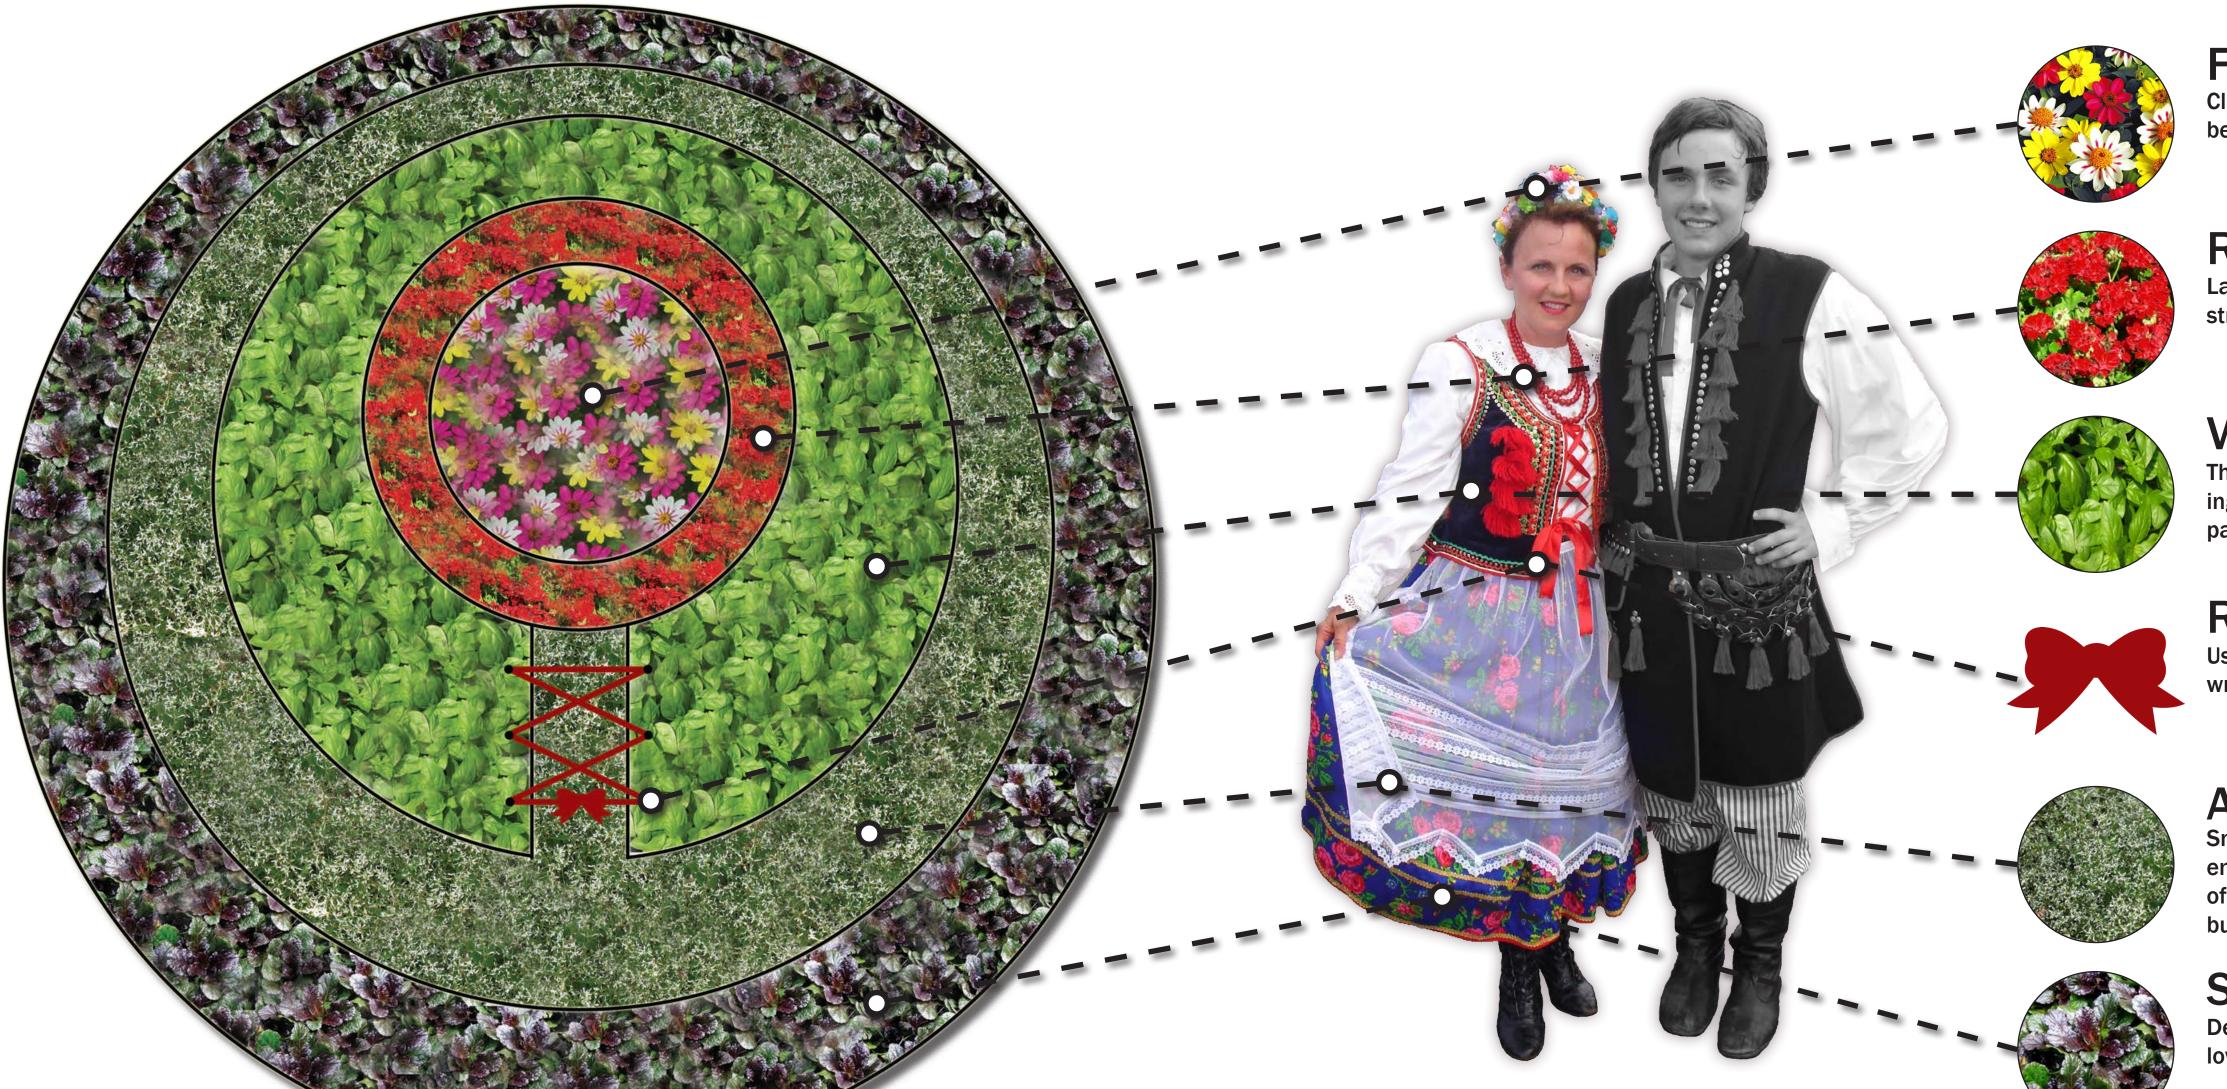

FLOWER CROWN

Clusters of daisy-like flowers crown the planting bed with a colorful display throughout summer

RED BEADED NECKLACE

Large, sweet smelling, bright-red umbels abstract the form of the coral necklace

VEST

The glossy, green foliage mimics the vest, acting as backdrop accentuating the more colorful parts of the outfit

RIBBON

Using carefully placed stakes, a red ribbon will wrap around, mimicing the ribbon of the vest

APRON

Small, soft, white flowers mimic the delicate embroidery of the apron. The color and texture of the Euphorbia are in strong contrast with the bugleweed

SKIRT

Deeply scalloped, nearly-black leaves form a low-lying border imitating the hem of a skirt

PLANTING PLAN

HIGH POINT (grade evenly to edge)

Zinnia marylandica 'Zahara Raspberry Lemonade' (48)

Pelargonium x hortorum 'Americana Coral' (71)

Ocimum basilicum (125)

Euphorbia 'Hip Hop' (132)

Ajuga reptans 'Black Scallop' (238)

[Planting Bed Lines]

PLANTING SCHEDULE

| Common Name | Scientific Name | Quantity | Size | Root Condition | Remarks |
|----------------------------------|--|----------|------|-----------------------|---------------------|
| Black Scallop Bugleweed | Ajuga reptans 'Black Scallop' | 238 | 3" | Pot | Remove Spent Blooms |
| Zahara Raspberry Lemonade Zinnia | Zinnia marylandica 'Zahara Raspberry Lemonade Mix' | 48 | 3" | Pot | |
| Italian Large Leaf Basil | Ocimum basilicum | 125 | 3" | Pot | Remove Bolts |
| Americana Coral Geranium | Pelargonium x hortorum 'Americana Coral' | 71 | 4" | Pot | Remove Deadheads |
| Hip Hop Euphorbia | Euphorbia 'Hip Hop' | 132 | 3" | Pot | |

RIBBON DETAIL

HOW TO INSTALL:

- 1. Insert the stake into ground at specified design location at 2'-0" in height. Make sure to have the eyelet facing parallel to the Capitol Building entrance.
- 2. Place glue-dot(s) on the point of the triangle eyelet where the ribbon will be tied.
- 3. Tie the ribbon with a knot.
- 4. Continue this process for the other stakes, creating a "shoe lacing" pattern.
- 5. Finish with a secure bow.

