


EXAMPLE ROOM 1 – TYPICAL WIRING DIAGRAM

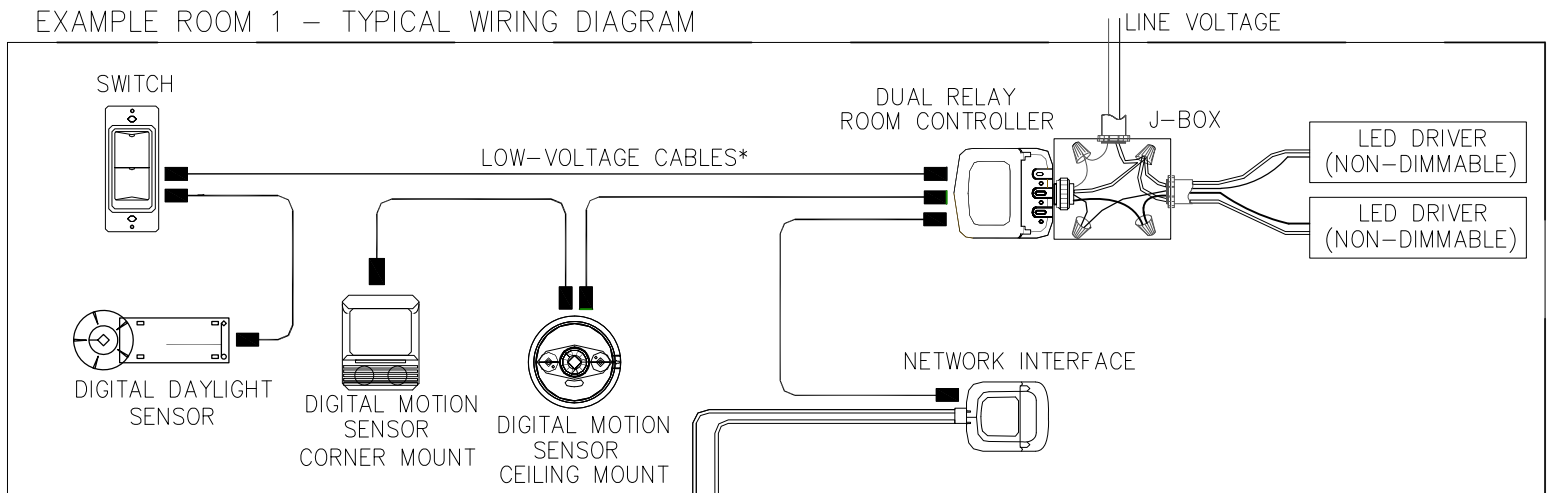


GLOBAL MANAGEMENT
CONTROLLER OR BAS

GLOBAL NETWORK*

GLOBAL NETWORK*

TO ADDITIONAL
ROOMS AND/OR
NETWORKS

EXAMPLE ROOM 2 – TYPICAL WIRING DIAGRAM

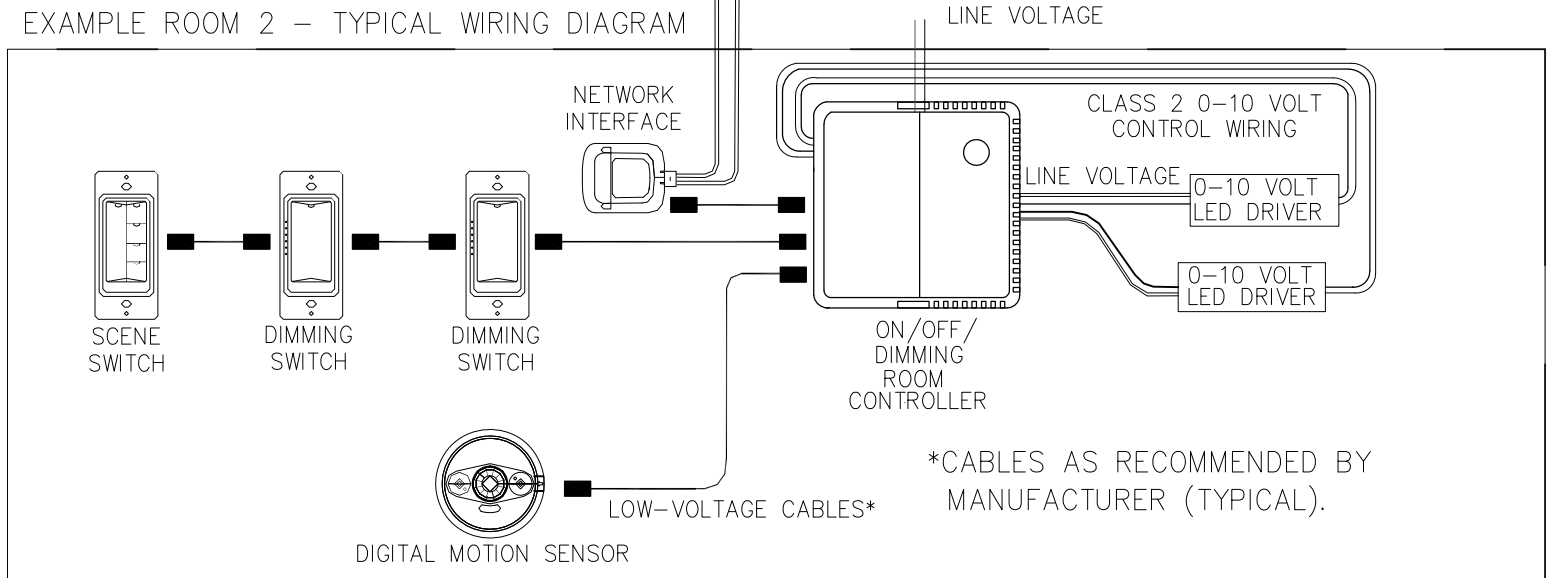

*CABLES AS RECOMMENDED BY
MANUFACTURER (TYPICAL).

DISTRIBUTED DIGITAL LIGHTING CONTROLS – TYPICAL WIRING DIAGRAMS



SCALE: NOT TO SCALE

26 09 43-1

DISTRIBUTED DIGITAL LIGHTING
CONTROLS – TYPICAL WIRING DIAGRAMS

02/01/2021