



RIB MOUNTAIN WATER SYSTEM 2022

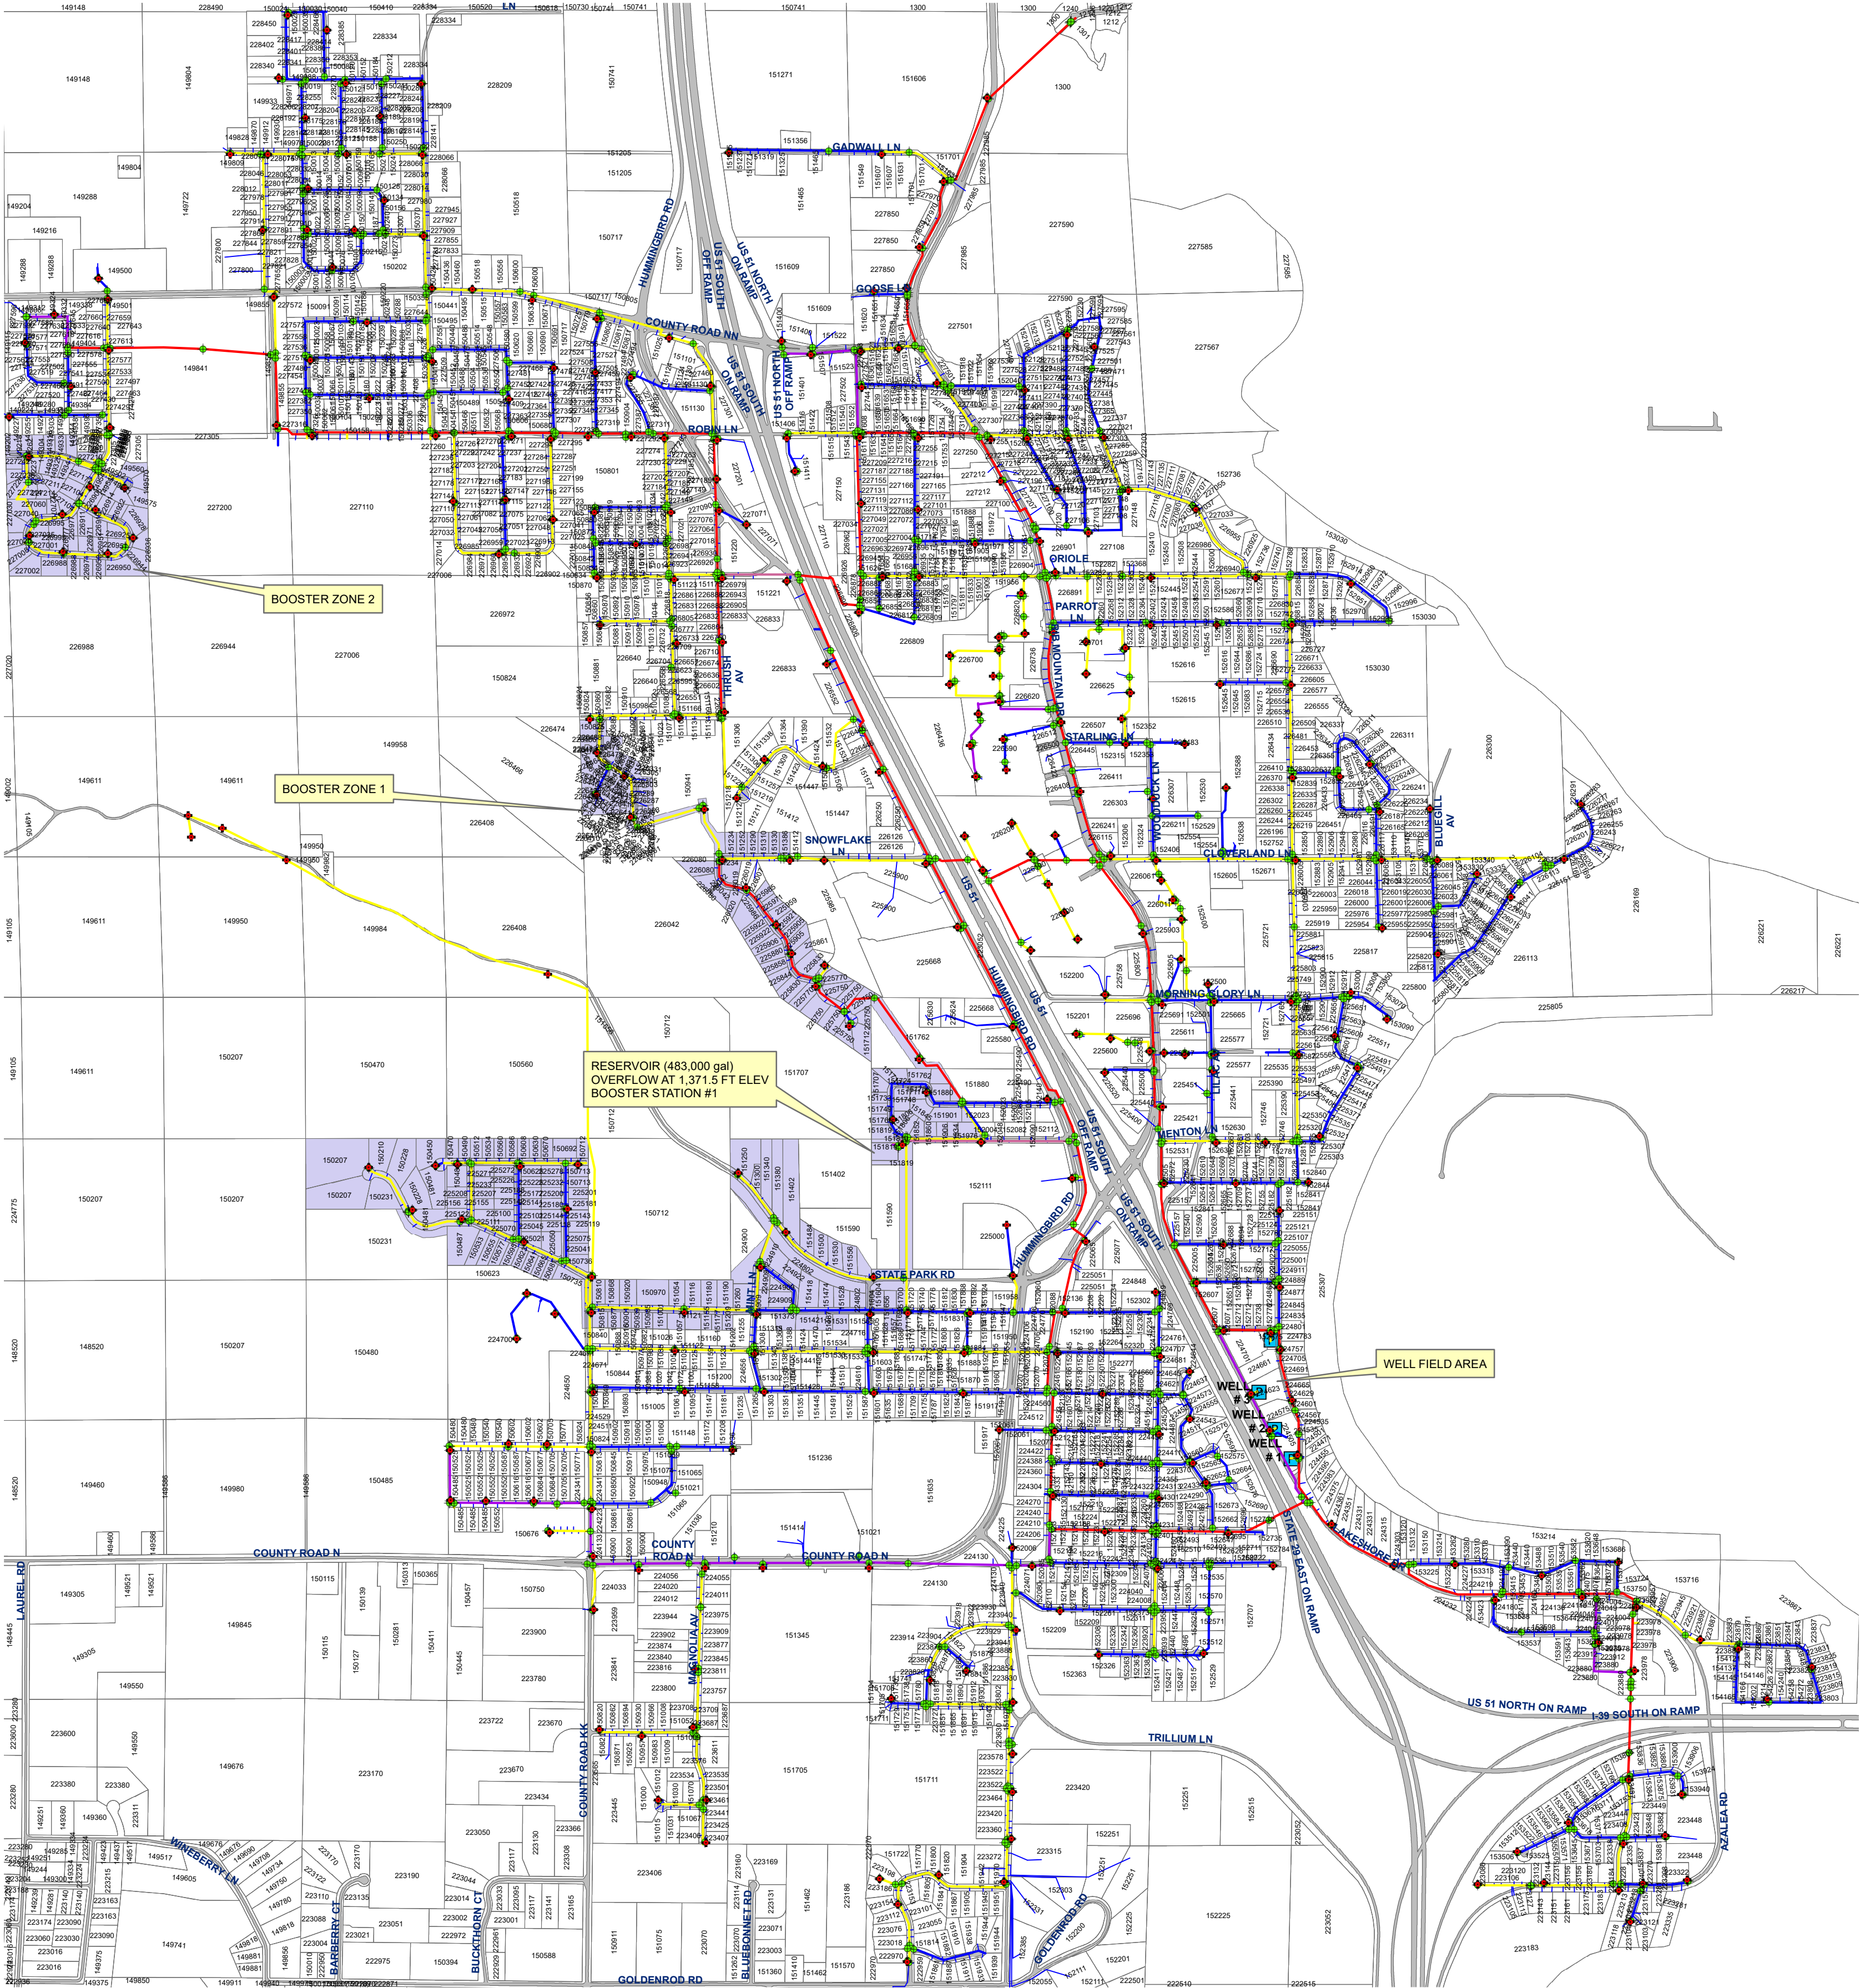

Legend

- | | |
|------------------|------------|
| Hydrants | Water Main |
| Valves | 14" — 6" |
| Water Laterals | 12" — 4" |
| Booster Stations | 10" — 3" |
| Booster Zones | 8" |
| Road Paved | |

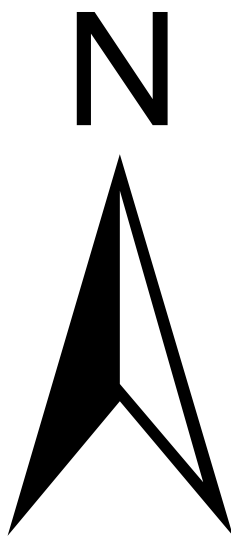