


EXAMPLE OF WINDOW HEAD DETAIL

(WINDOW OPENING OF ~ 4'-8" TO 7'-0"
 AT NON-LOAD BEARING EXTERIOR WALL)

SCALE: 3/4"=1'-0"

DT-1

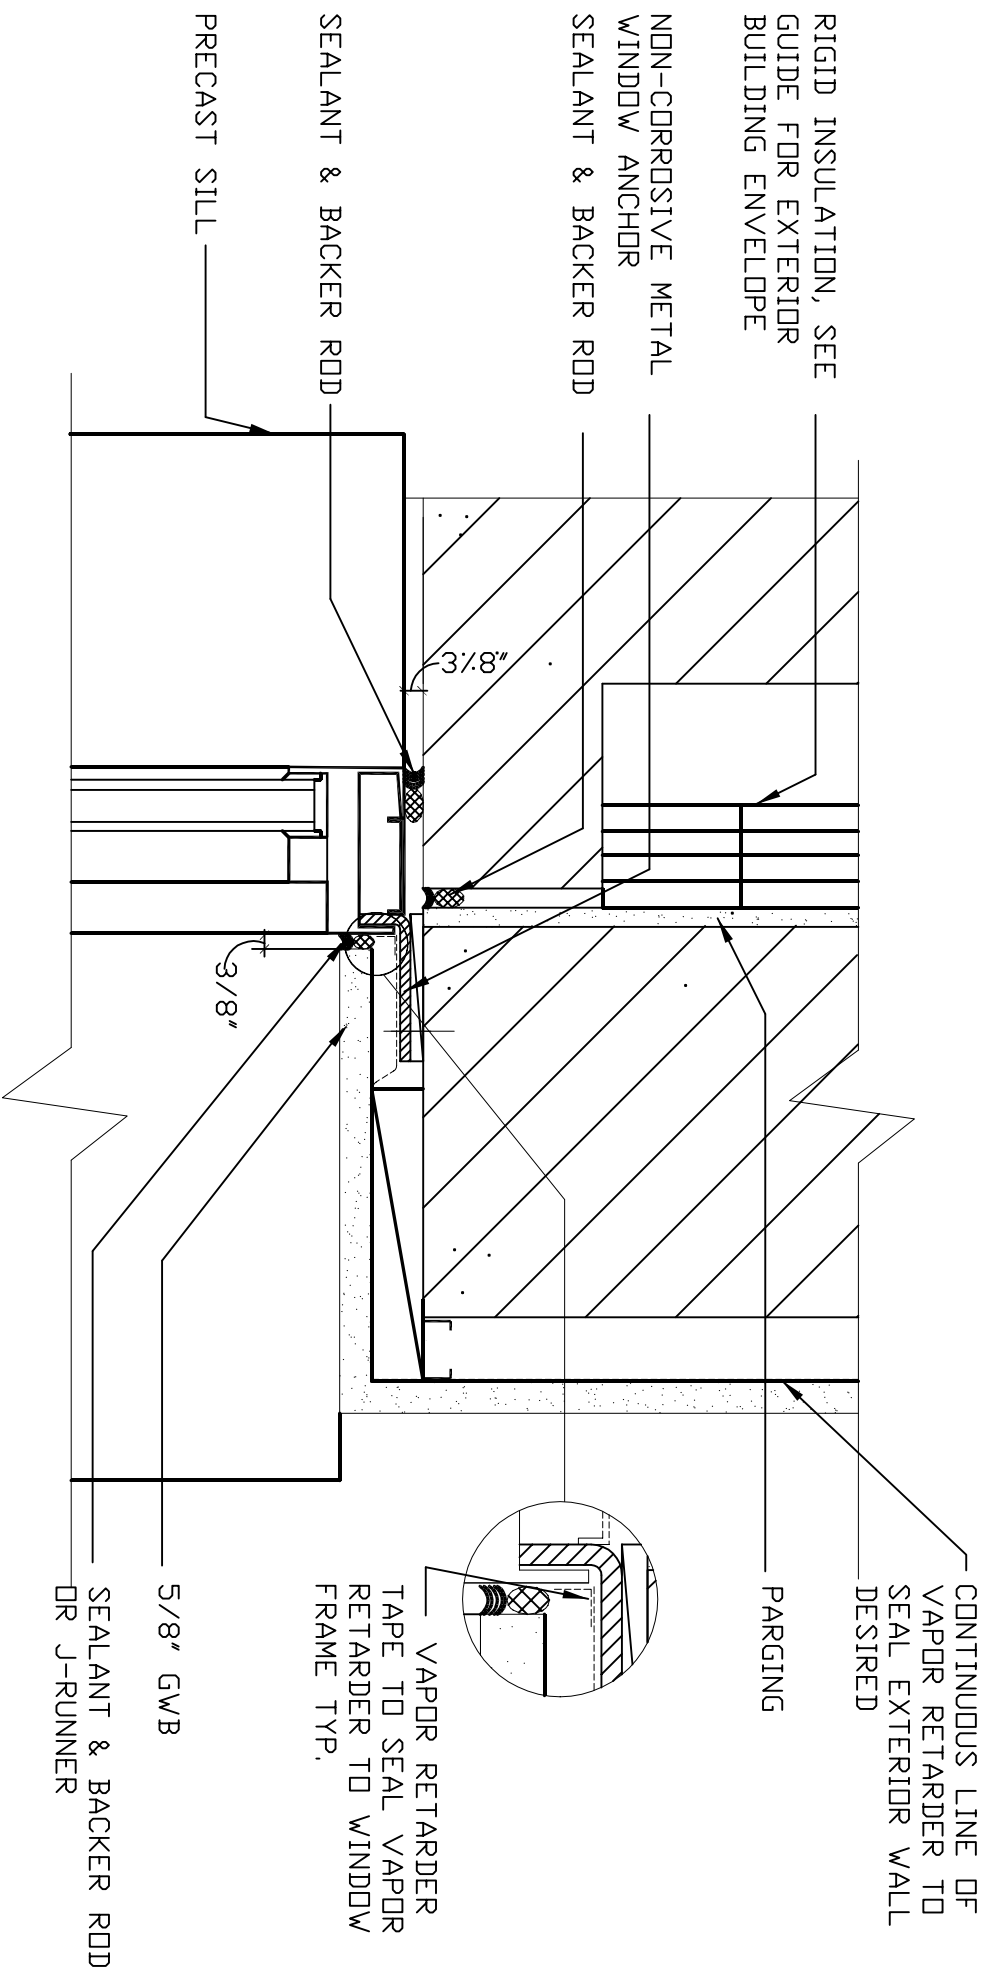


EXAMPLE OF WINDOW JAMB DETAIL

<WINDOW OPENING OF ~ 4'-8" TO 7'-0" AT NON-LOAD BEARING EXTERIOR WALL>

SCALE: 3/4"=1'-0"

DT-2

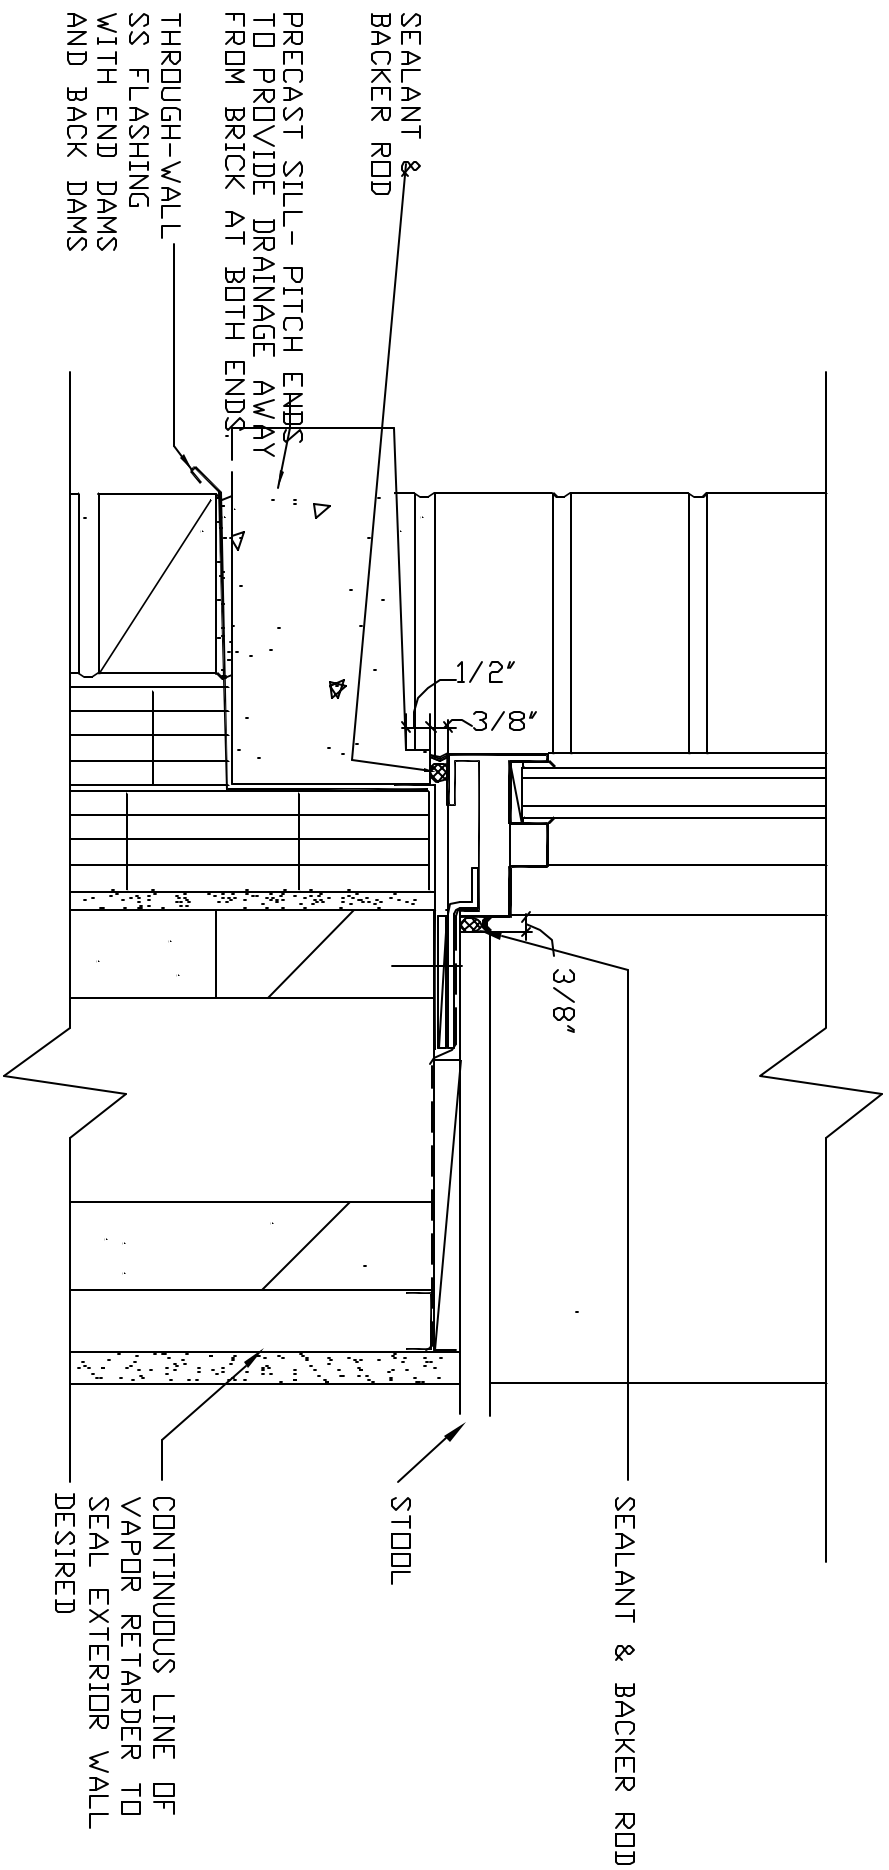


EXAMPLE OF WINDOW SILL DETAIL

(WINDOW OPENING OF ~ 4'-8" TO 7'-0"
 AT NON-LOAD BEARING EXTERIOR WALL)

SCALE: 3"=1'-0"

DT-3

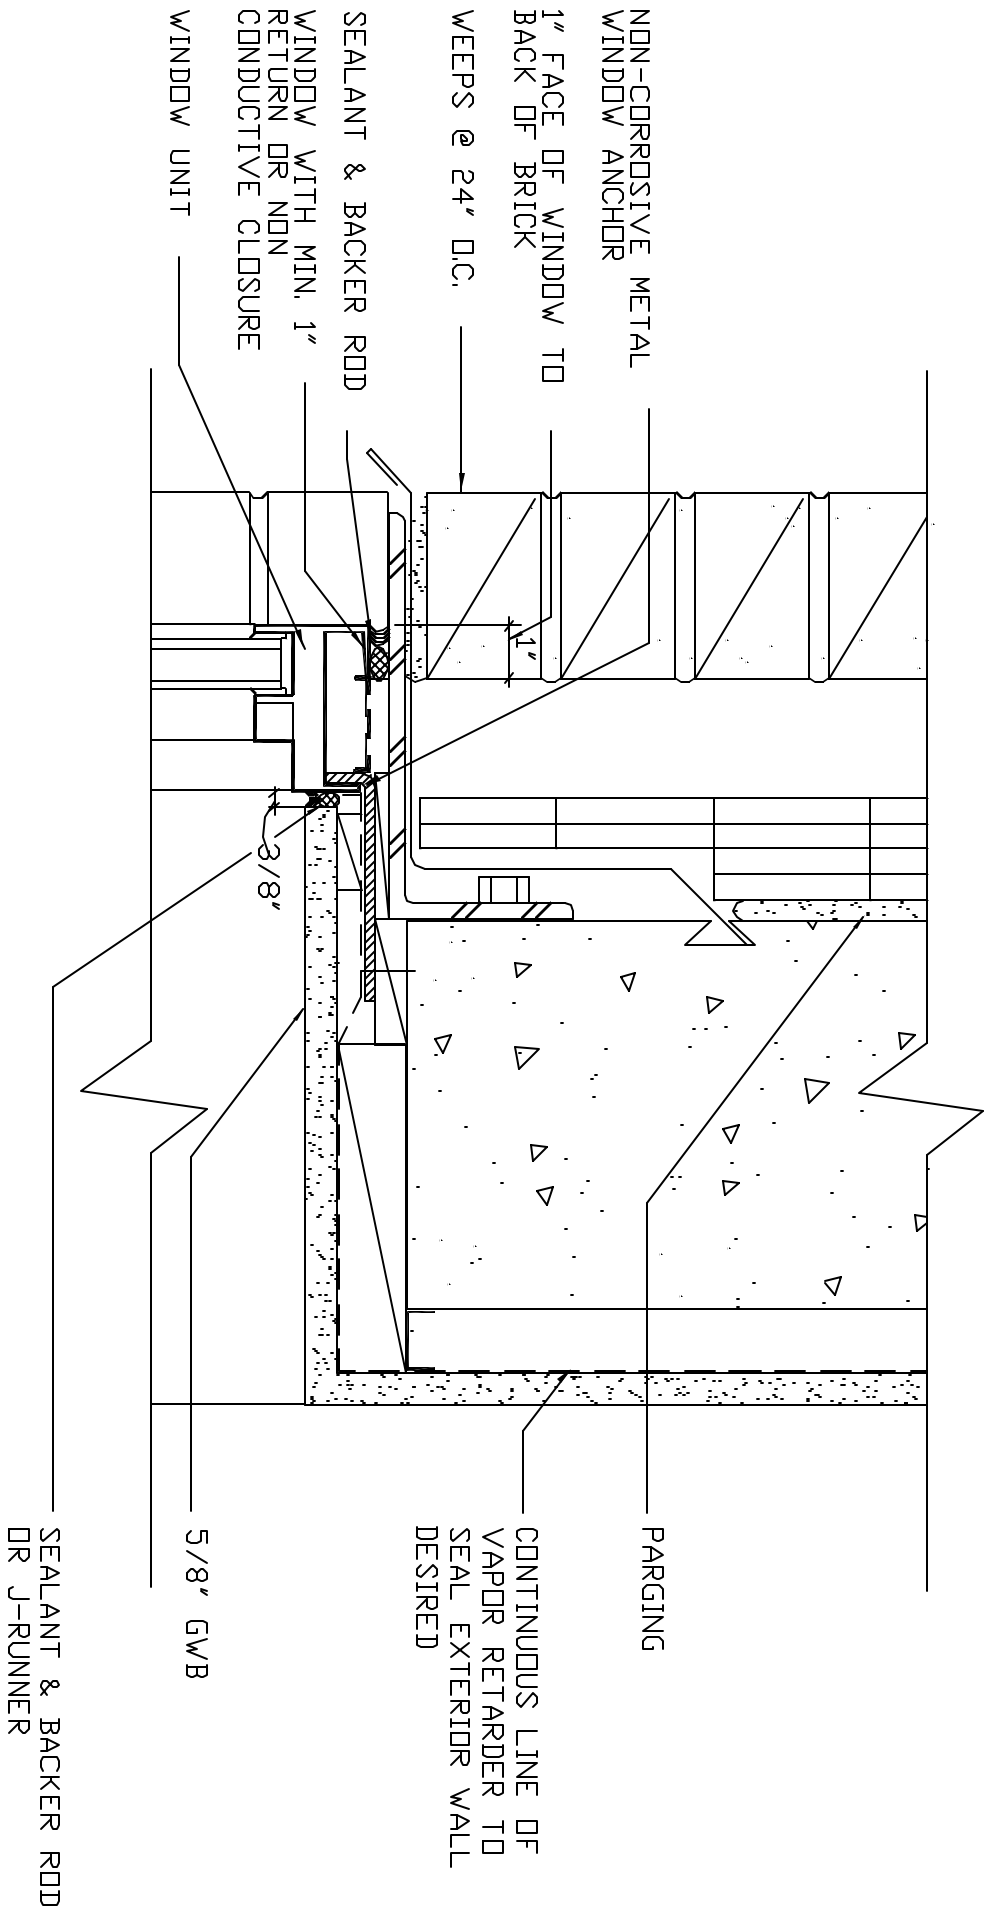


EXAMPLE OF WINDOW HEAD DETAIL

(WINDOW OPENING OF ~ 4'-8" TO 7'-0"

AT NON-LOAD BEARING EXTERIOR WALL)

SCALE: 3"=1'-0"

DT-4

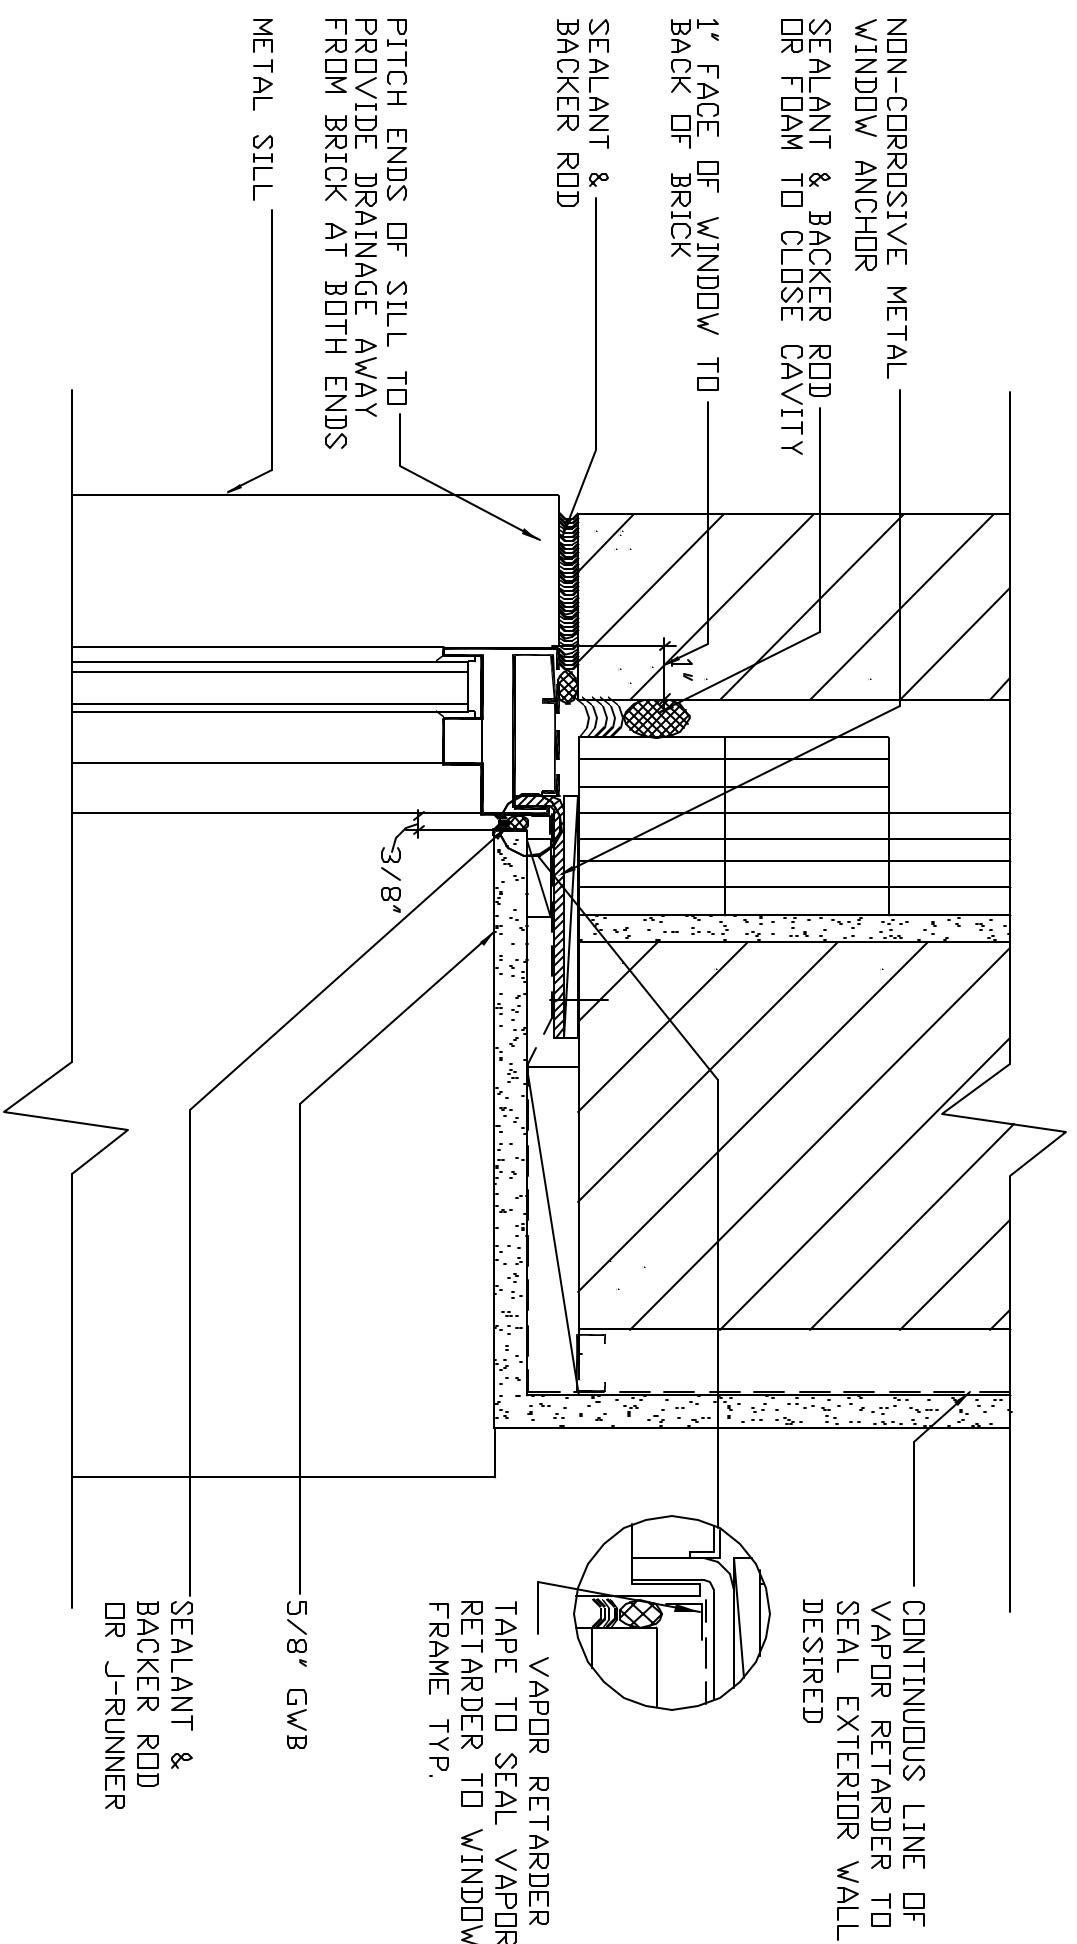


EXAMPLE OF WINDOW JAMB DETAIL

(WINDOW OPENING OF ~ 4'-8" TO 7'-0" AT NON-LOAD BEARING EXTERIOR WALL)

SCALE: 3"=1'-0"

DT-5

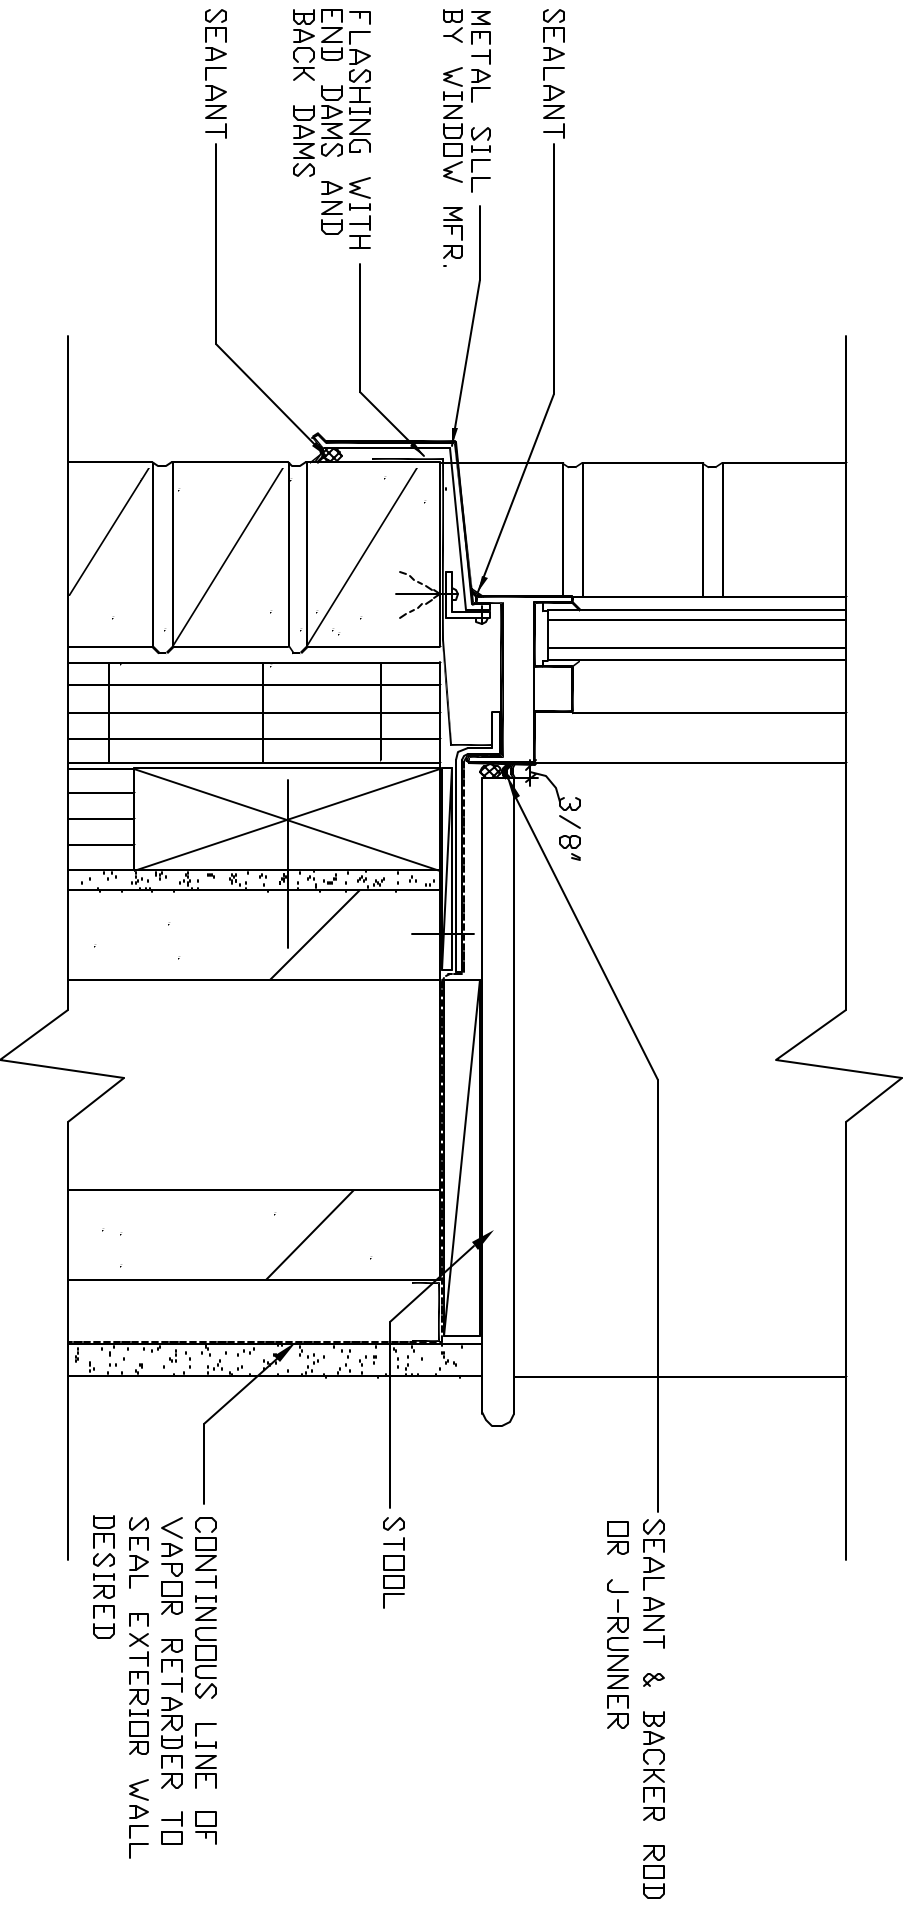

EXAMPLE OF WINDOW SILL DETAIL

(WINDOW OPENING OF ~ 4'-8" TO 7'-0"
 AT NON-LOAD BEARING EXTERIOR WALL)

SCALE: 3/4"=1'-0"

DT-6